

STATUS Issue SCALE 1:10000 [A4]

DRAWN

CHECKED

APPROVED

Lots 1-21 being proposed Subdivision of Section 41 SO 13711

Cape Foulwind


JMW

Overall Site Plan

PROJECT REV. **510322** B

SET SHEET **V100** 



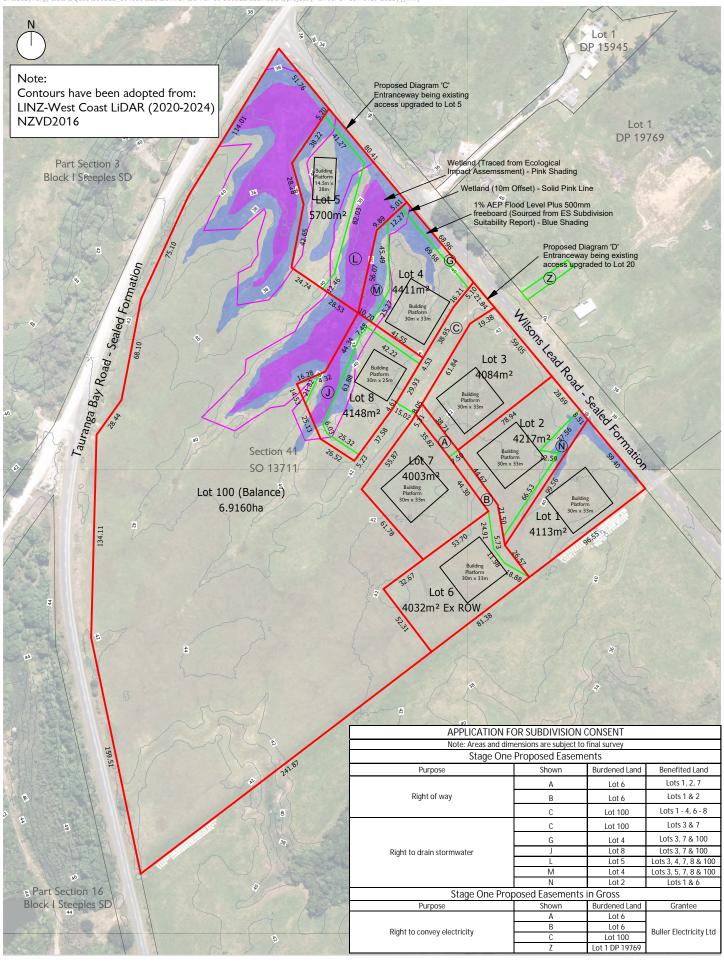

DESIGNED DRAWN JMW CHECKED RSM APPROVED

STATUS SCALE 1:2500 [A4] Lots 1-8 & Lot 100 being proposed


Subdivison of Section 41 SO 13711 Cape Foulwind

PROJECT REV. 510322 С

SHEET SET V1 V101



Stage 1

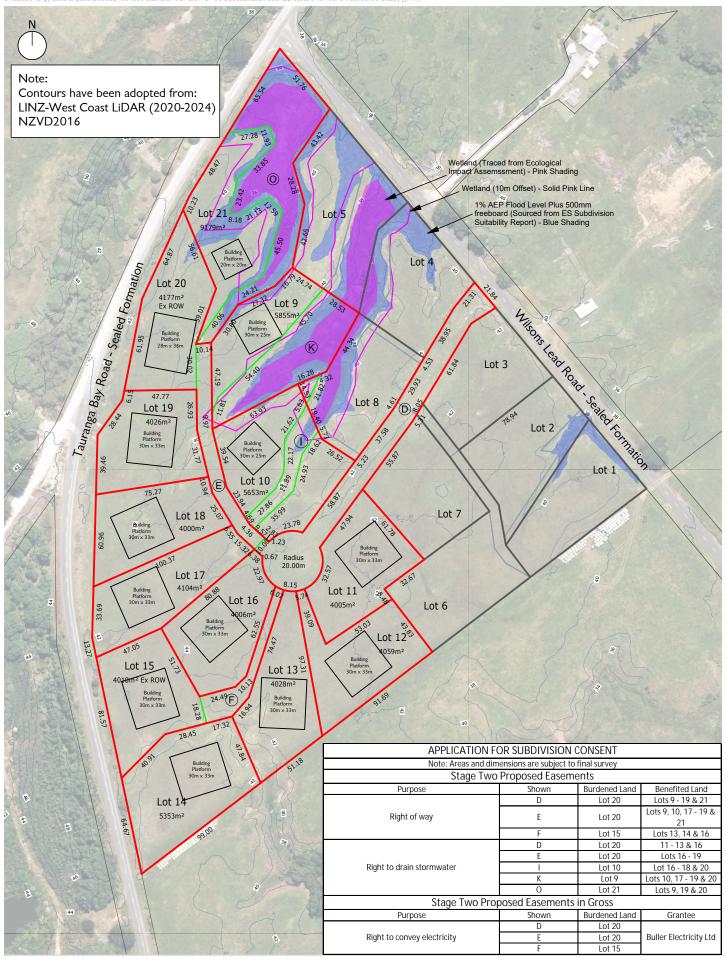

DESIGNED DRAWN JMW CHECKED RSM APPROVED

STATUS SCALE 1:2500 [A4] Lots 1-21 being proposed

Subdivison of Section 41 SO 13711 Cape Foulwind

PROJECT REV. 510322 С

SHEET SET V1 V102



Stage 2