




BULLER
DISTRICT COUNCIL
Te Kaunihera O Kawatiri

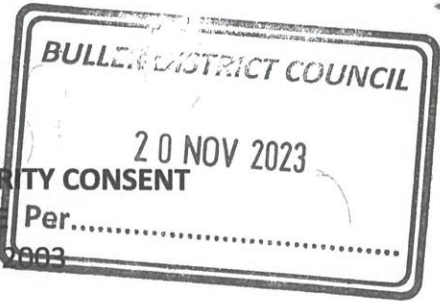

APPLICATION FOR TERRITORIAL AUTHORITY CONSENT
CLASS 4 GAMBLING VENUE Per.....
Section 99 of the Gambling Act 2003

Name: CLUB BULLER
Organisation or Trust: CLUB BULLER INCORPORATION
Contact Address: 44 QUEEN STREET WESTPORT 2670352

Contact Phone: 03 7898770 Daytime: 0274445197
Email Address: bwmc@xtel.co.nz

Name & Street Address of premises proposed for the Class 4 Licence:
44 QUEEN STREET
WESTPORT

The primary activity of this venue is: MEMBERS CLUB

Signature: [Signature]

Application is made for consent for a gambling venue to incorporate the following:


Number of existing Gaming Machines located at premises: 10
Number of new or additional Gaming Machines proposed: 5

Please enclose the following with the application:


- A site plan covering both gambling and other activities proposed for the venue including details of each floor of the venue and location of gaming machines or TAB
- Details of liquor licence(s) applying to the premises
- Deposit of \$250.00*
- Locations and distances from the nearest gaming venue, kindergarten, early childhood centres, schools, places of worship and other community facilities
- Any relevant gambling harm minimisation policy

* Please note this is a deposit only and Council operates on a full cost recovery system. If the cost of processing this application is more than the deposit the applicant will be charged the additional amount. The applicant is also responsible for meeting the cost of publicly notifying the application.

The personal information that you provide in this form will be held and protected by Buller District Council in accordance with our privacy policy (available at bullerdc.govt.nz/privacy and at council libraries and service centres) and with the Privacy Act 2020. Council's privacy policy explains how we may use and share your personal information in relation to any interaction you have with the council, and how you can access and correct that information. We recommend you familiarise yourself with this policy

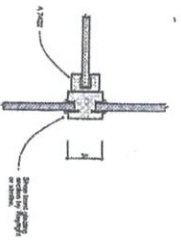


W02 / W03 Detail
Scale: 1 : 5


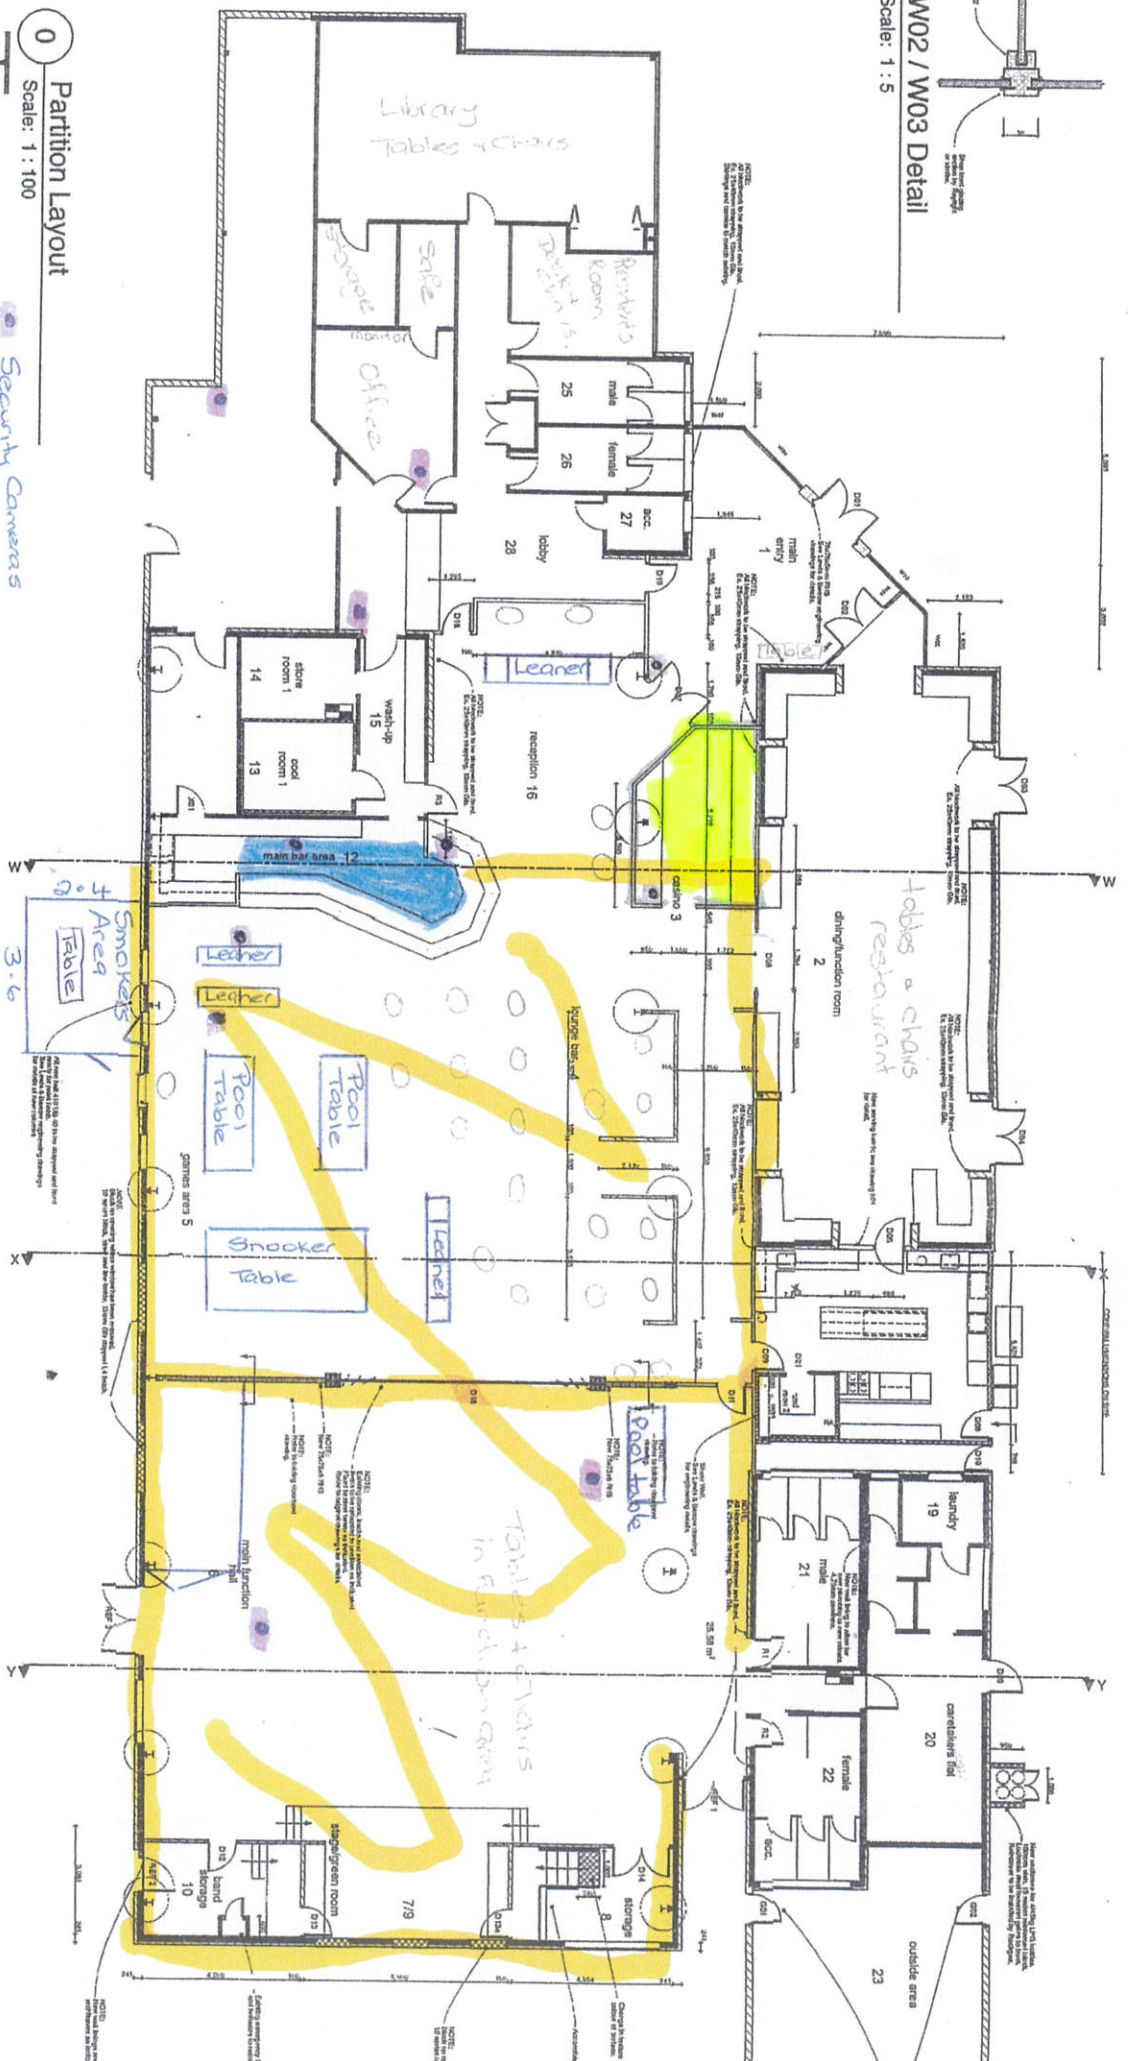


- Security Cameras
- Gaming Area
- Primary Workstation

Refer to Lewis & Barrow engineering drawings for detail.

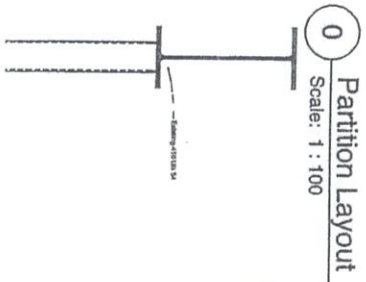

We the undersigned certify that the Venue Floor Plan is a true and accurate copy of the Venue Manager Gaylene Russell 4/15/21 David Syme Russell 4/15/21

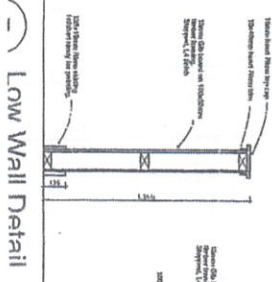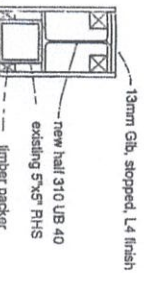



Club Buller

20/11/ 2023

**To whom it may concern
Westcoast Licensing Commission**

Club Buller licence No. 54/CL/002/2022
Expiry 7th March 2025
Gaming Licence No. 8000 4594 GMV 359
Deposit being made 21st November 2023

Location and Distance from nearest gaming venue is approx. .5k to the South on Palmerston Street.

Current nearest property 300meters (McManus Hotel) has just ceased trading and their 15 machines are to be returned to Pub Charity.

This will then make Club Buller the only venue at the Northern end of town to offer gaming facilities.

Any nearby facilities such as Kindergarten etc, are all closed prior to club trading hours commencing.

Club Buller is fully compliant with all Harm Minimisation Policies.

These are all kept on file in the office and Bar area.

The required monitoring of machines and users is done at the necessary times and loaded into our COMMS system as they are completed.

All relevant gaming regulations are posted on display in the gaming room.

If approval is granted to add the 5 further machines, then alterations would be made to existing room to accommodate them.

Sincerely yours

Evan Francis Fox

Club 037898770

Cell 0274445197

Manager

Club Buller