


1 Partial Site Plan  
1 : 500



1 3D View 1

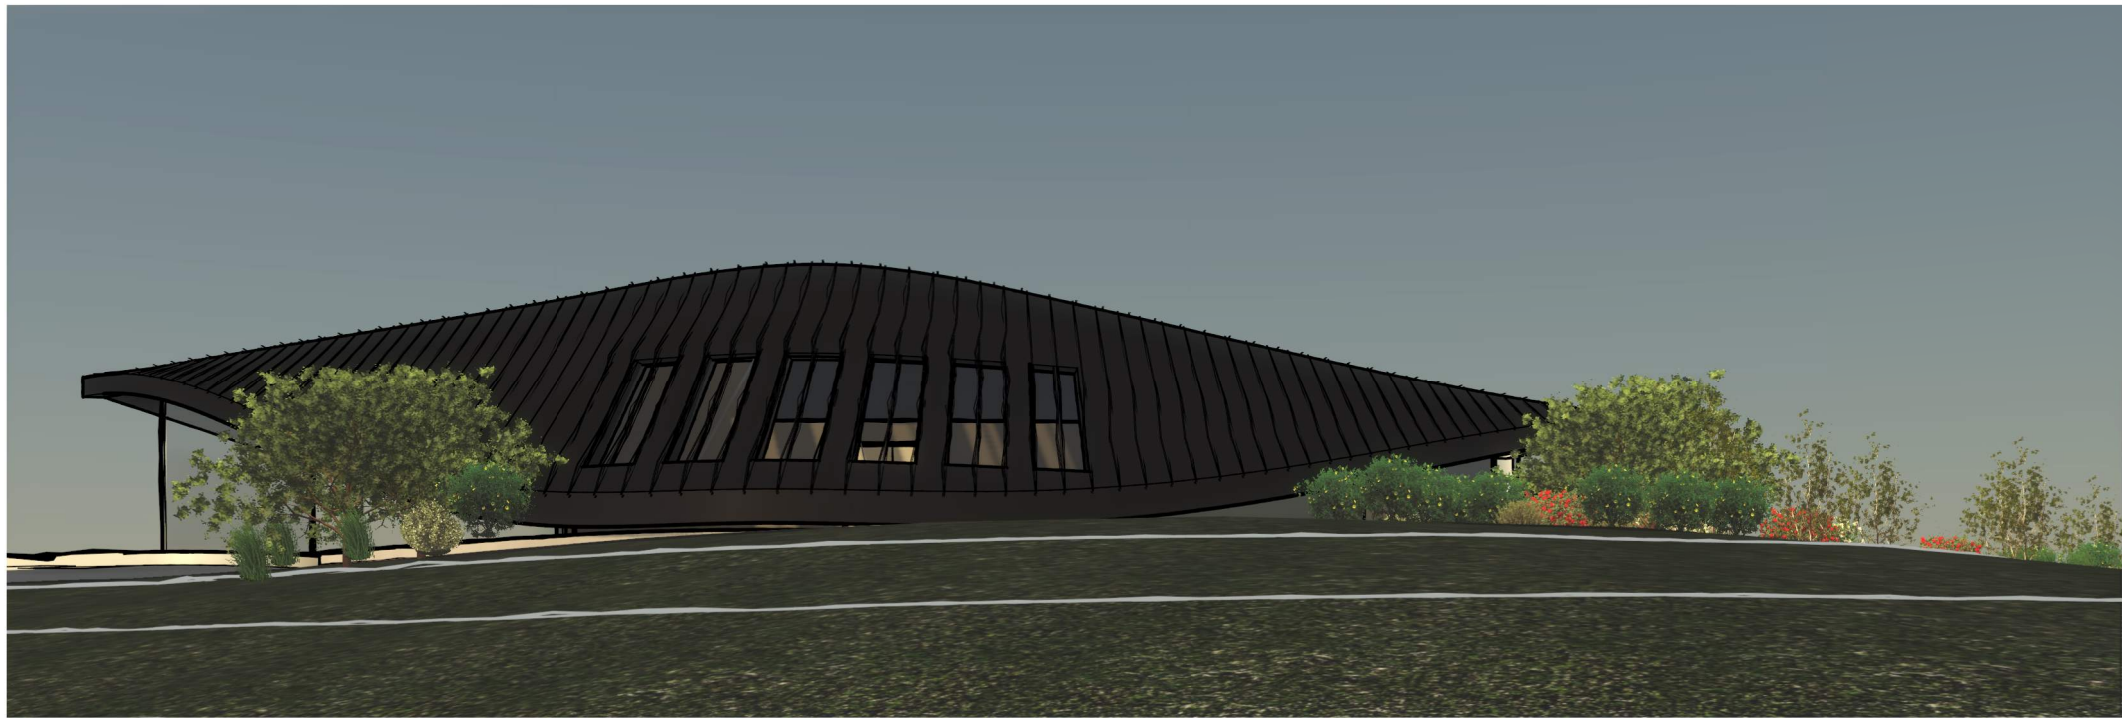


2 3D View 3





6 3D View 6




5 3D View 5

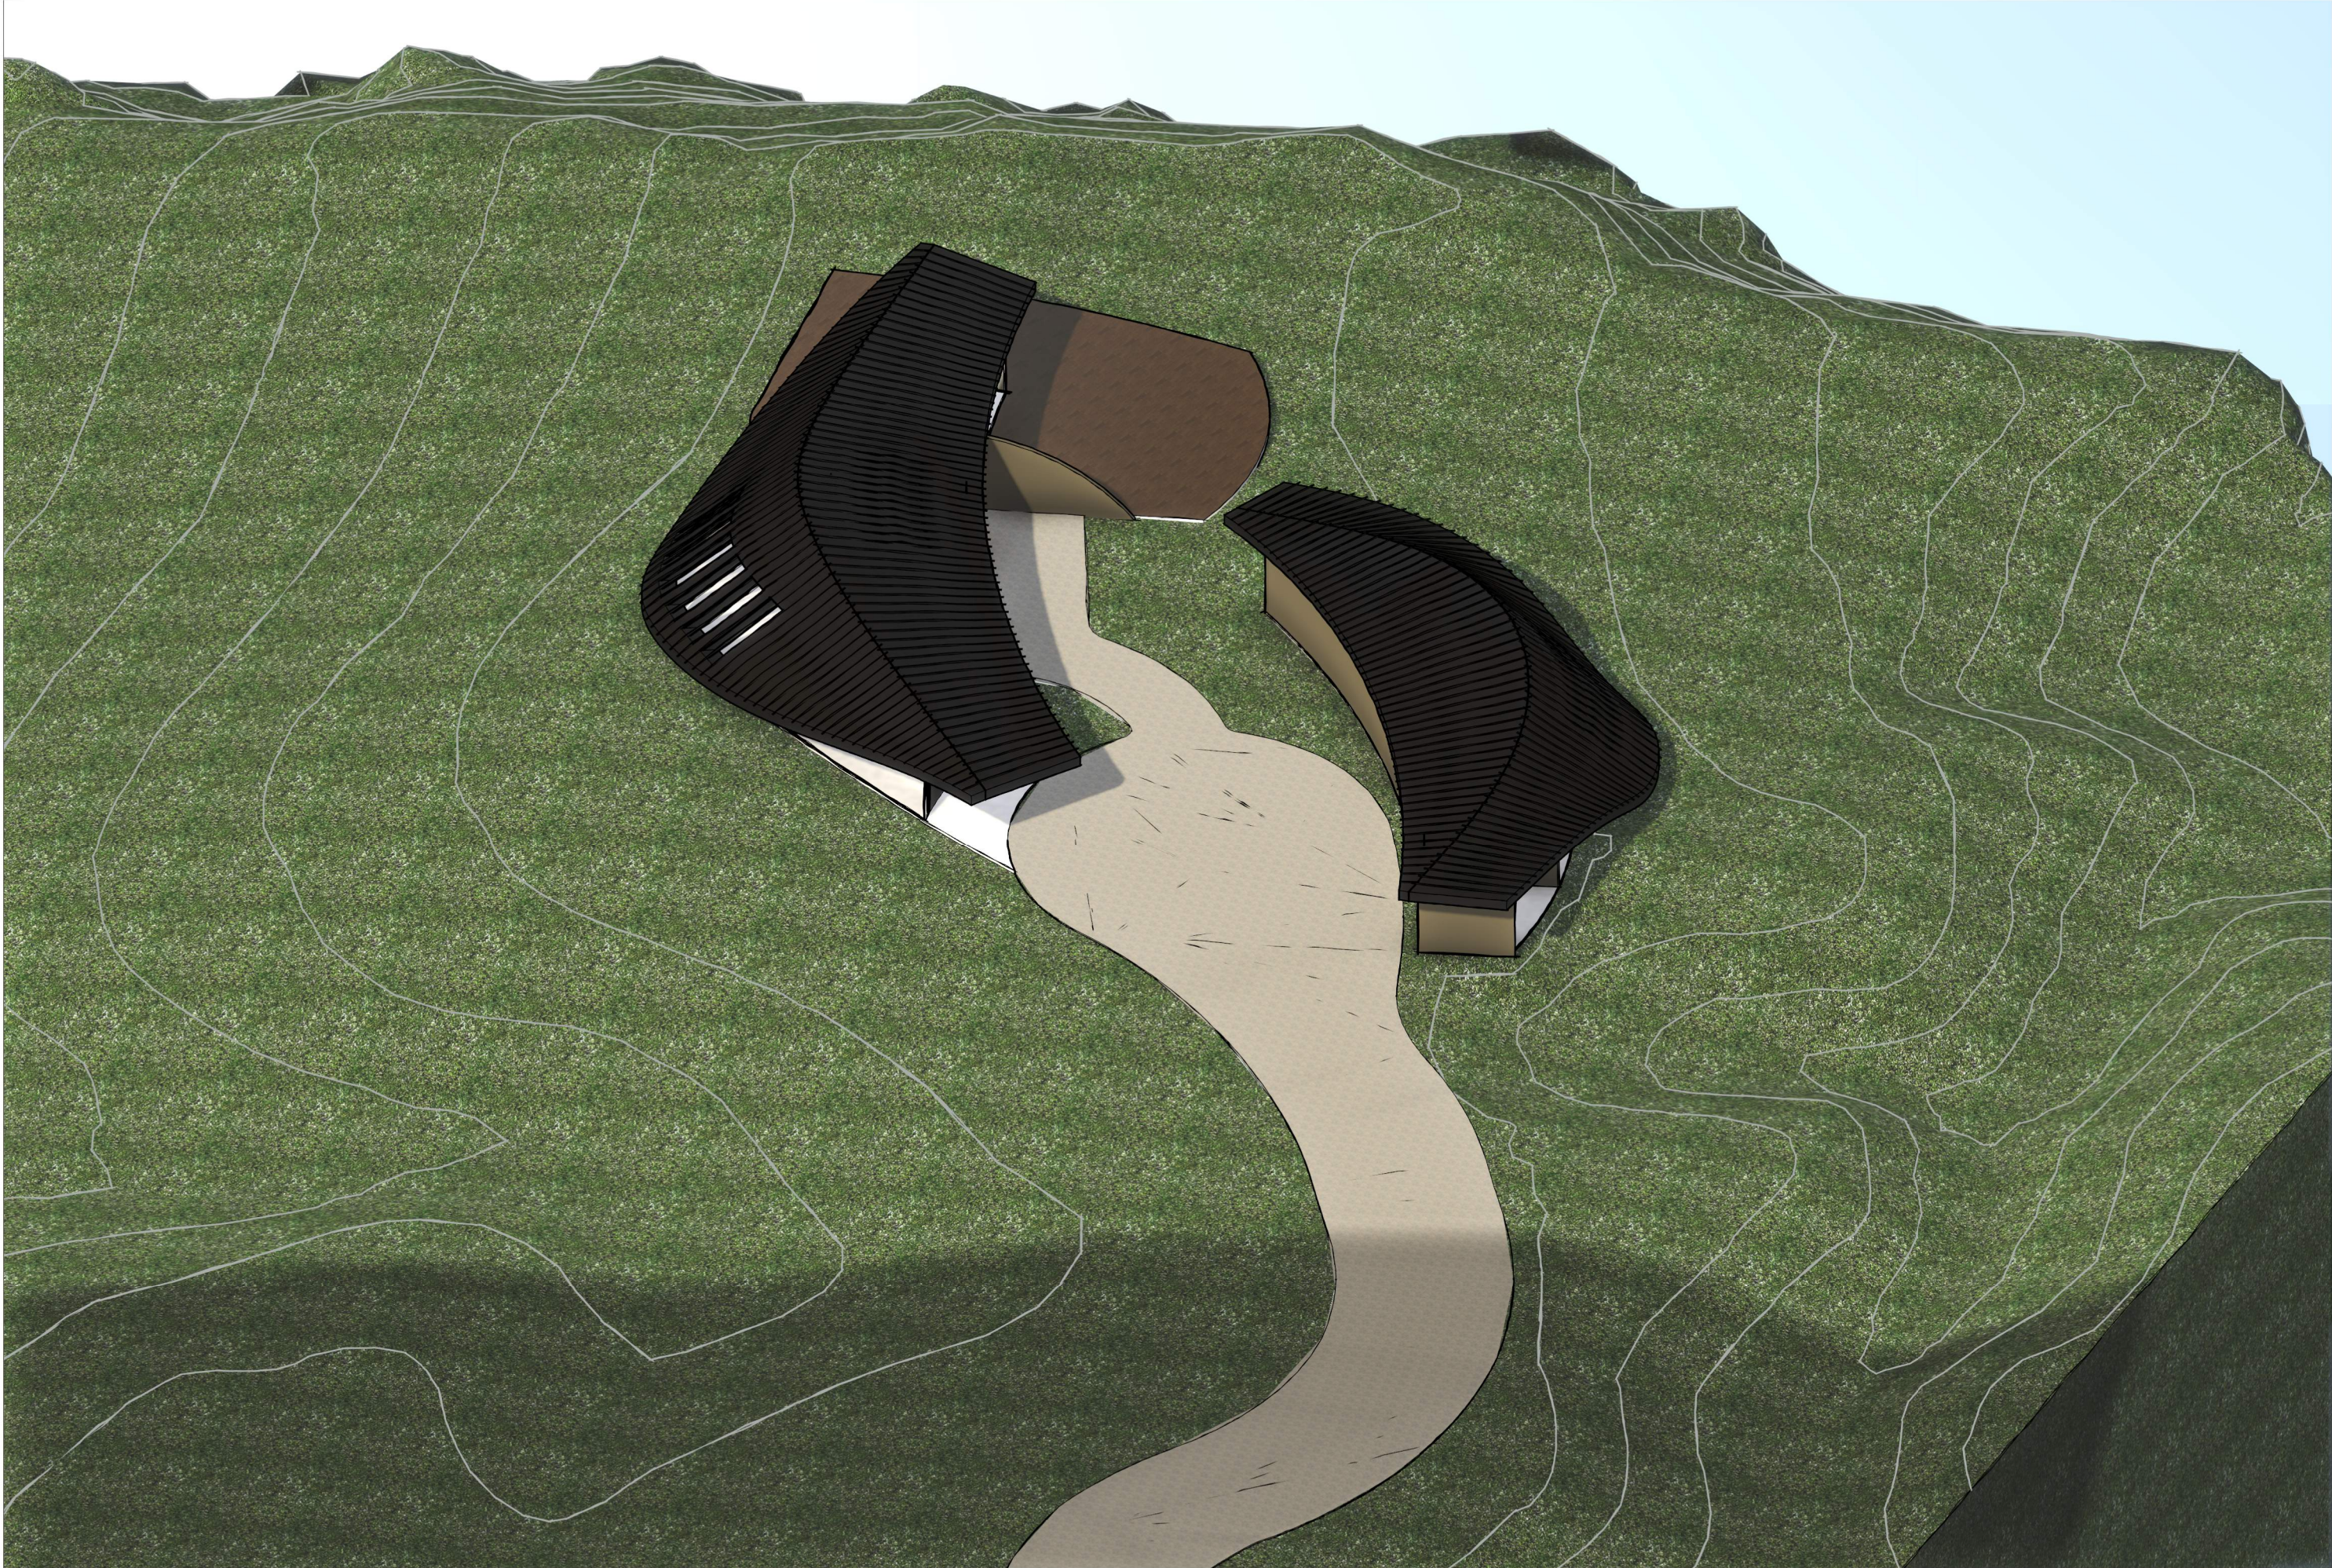

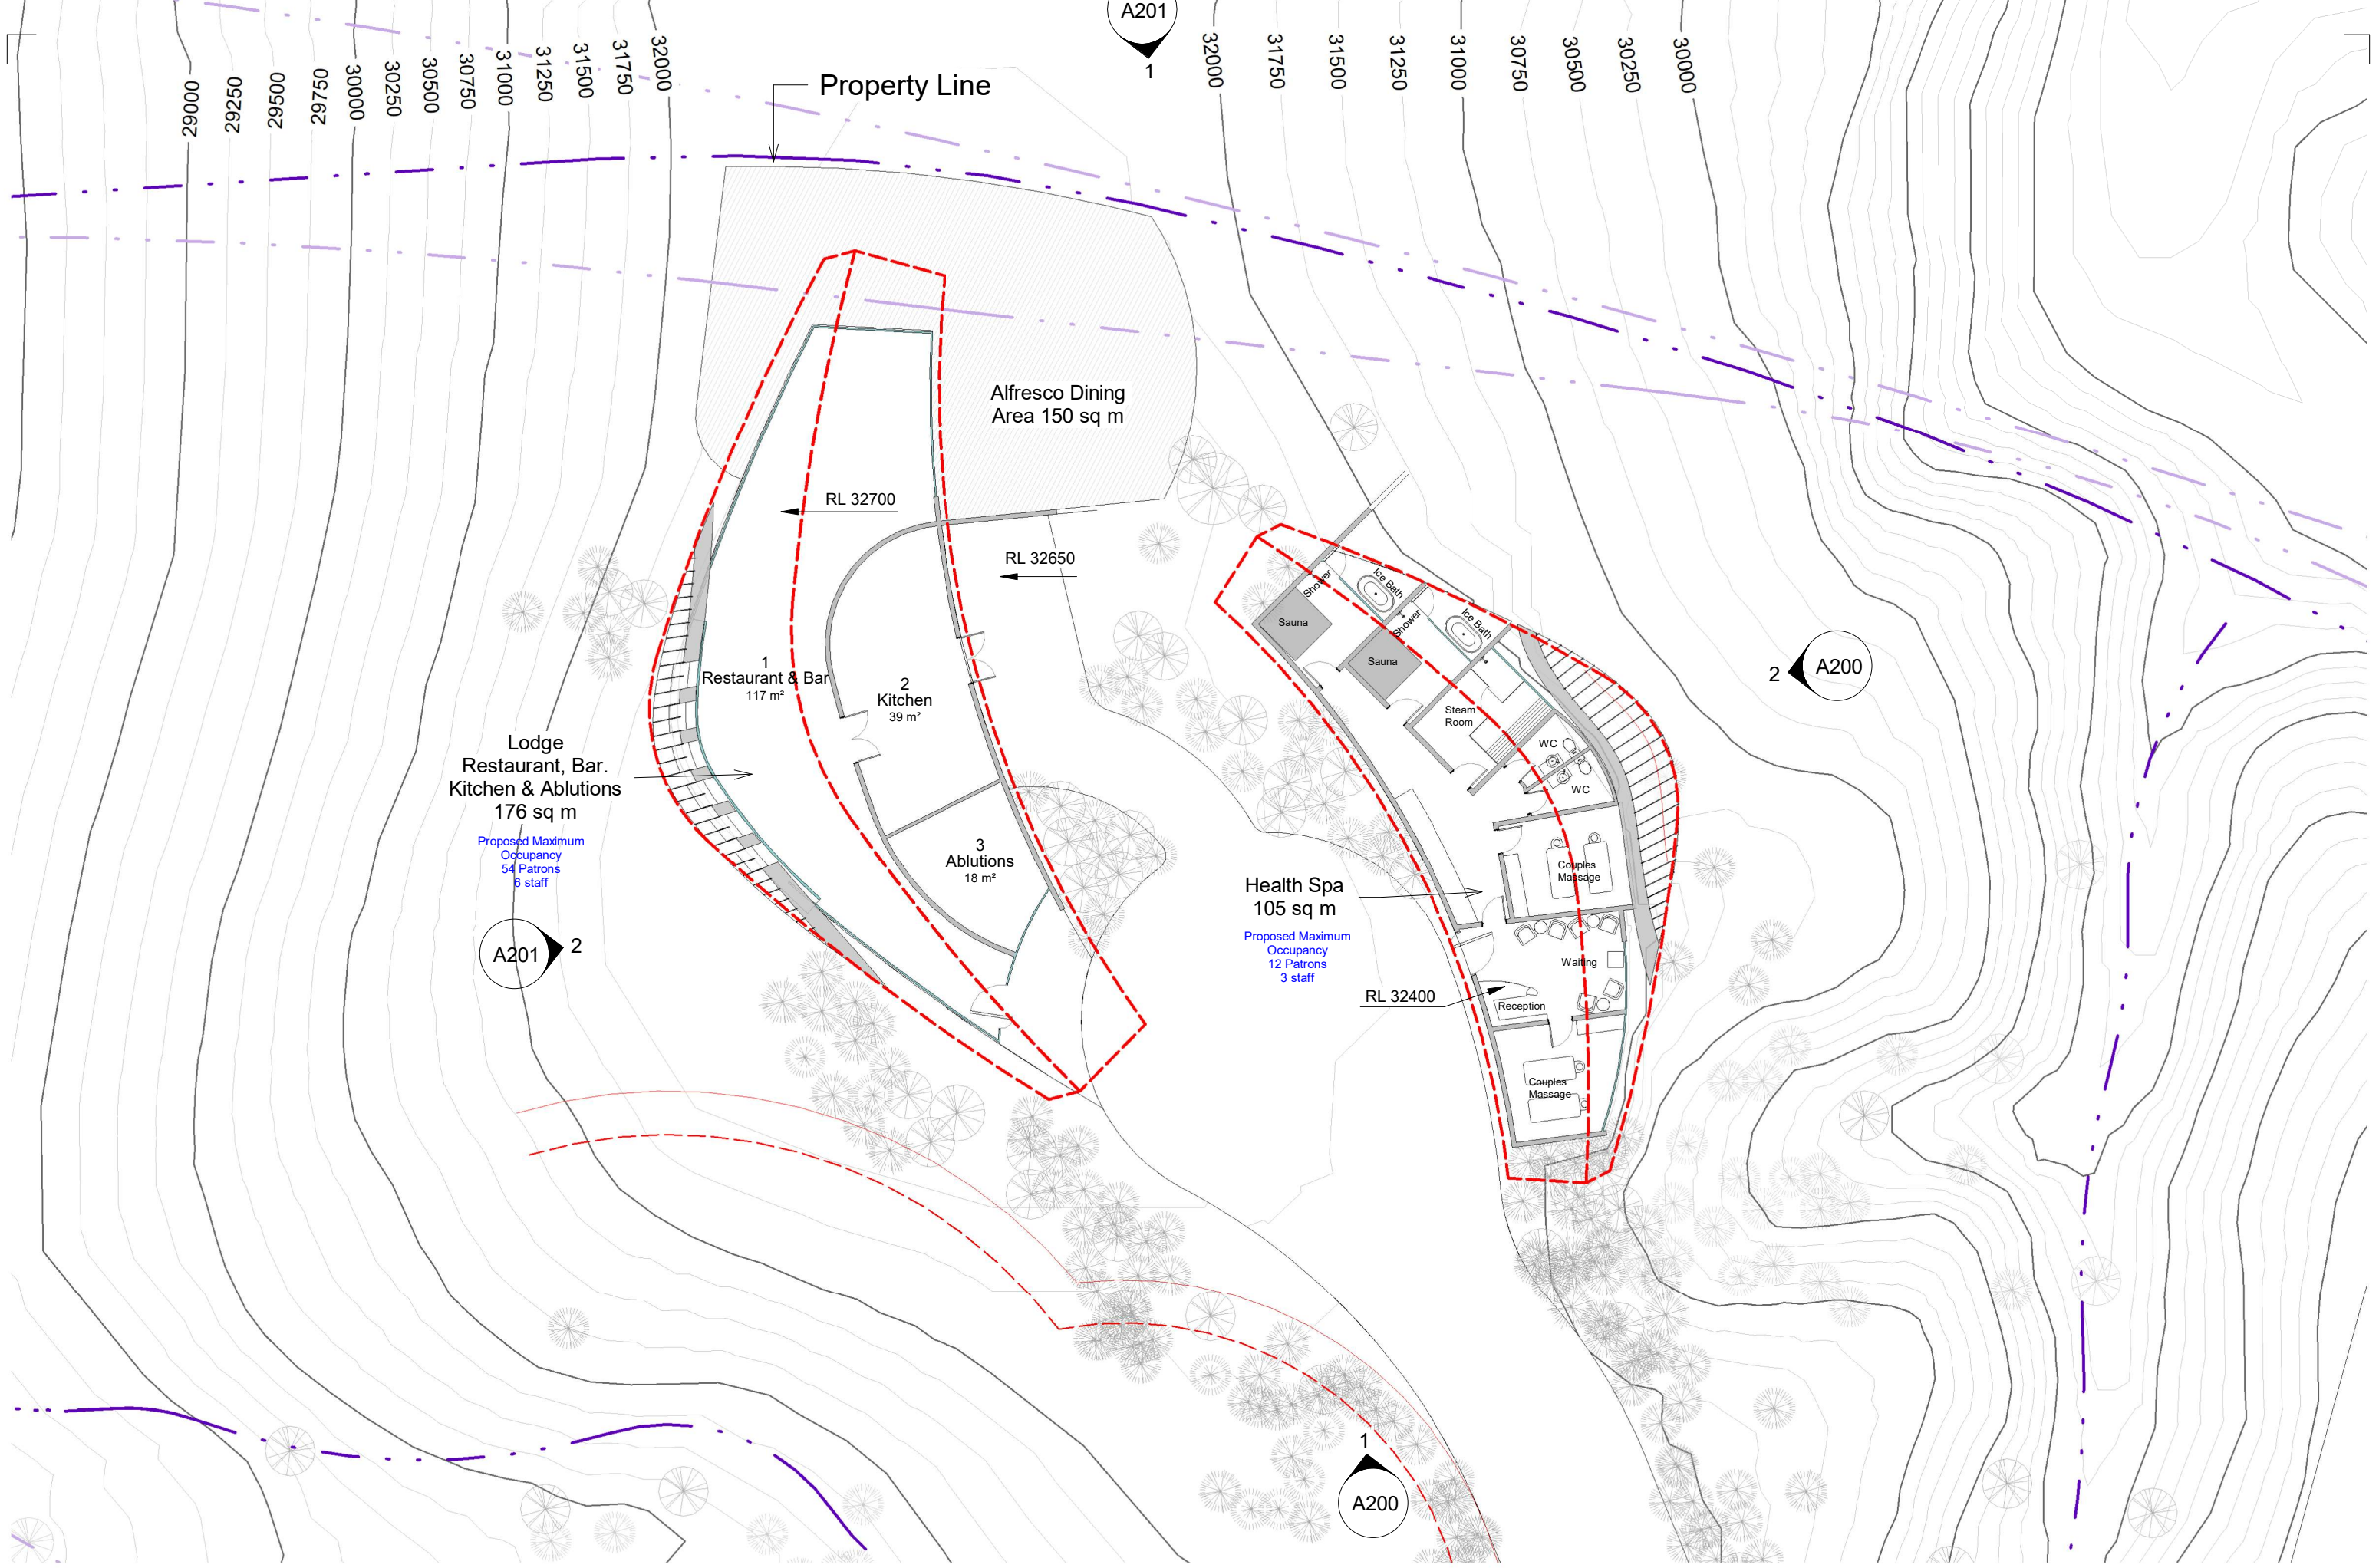


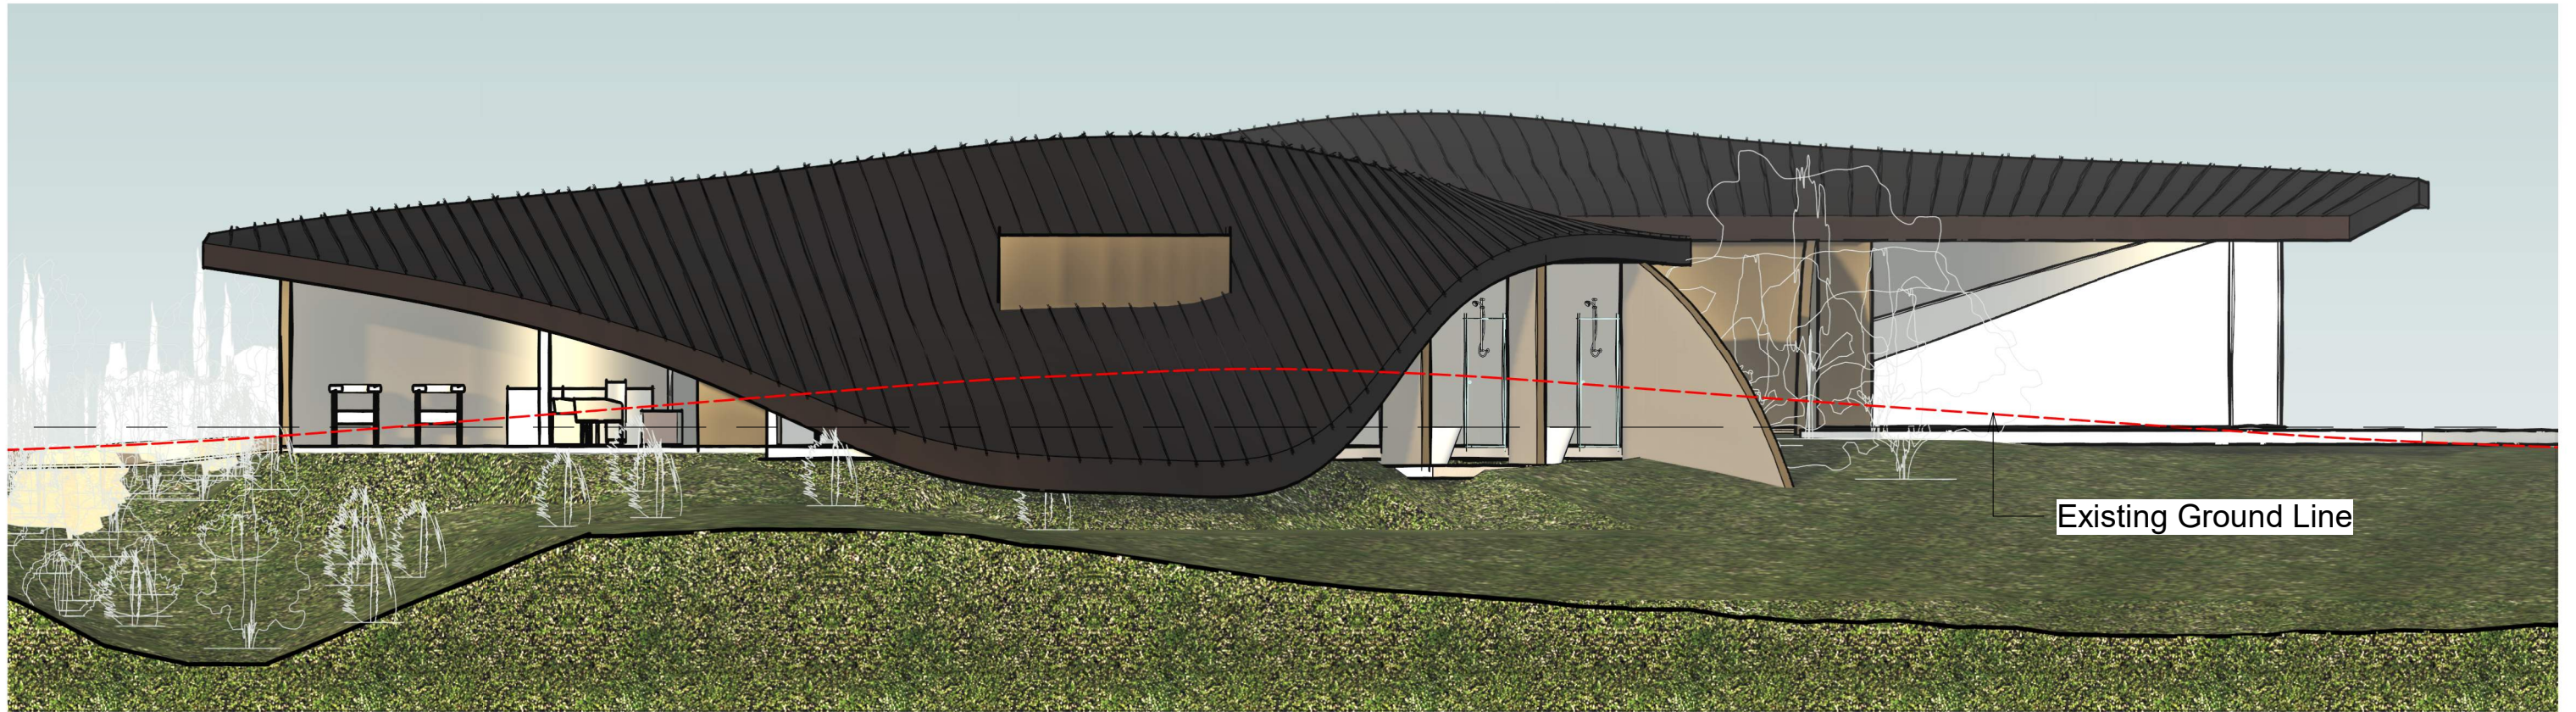


2 East Elevation  
1 : 100

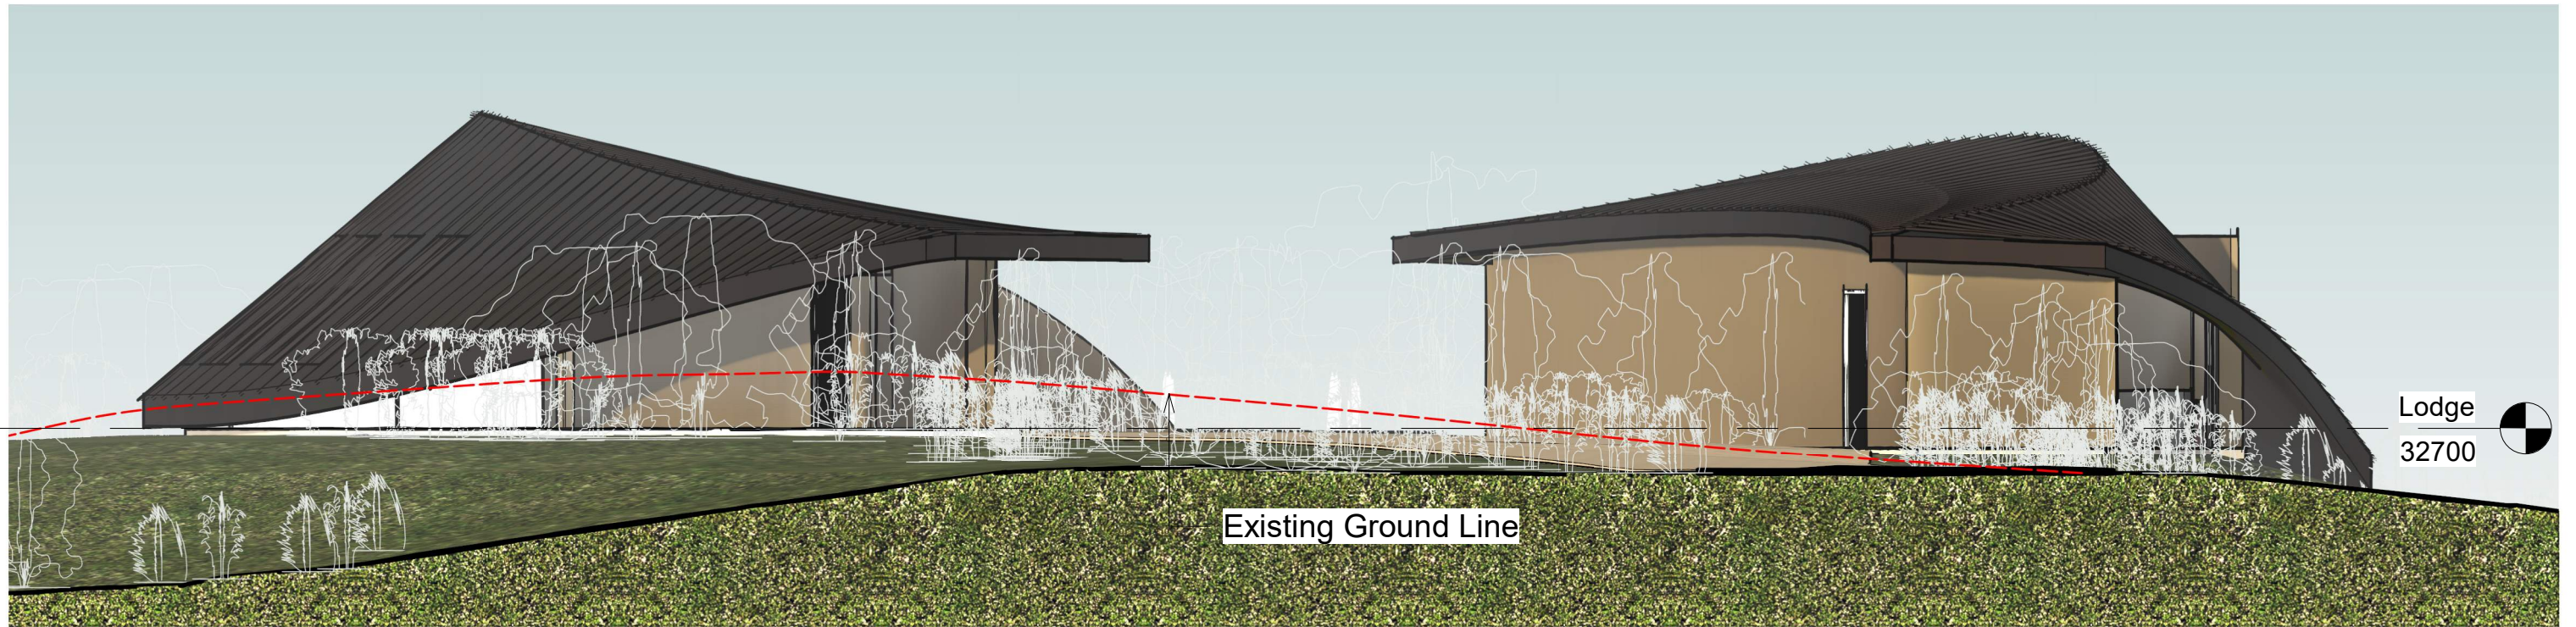

1 South Elevation  
1 : 100

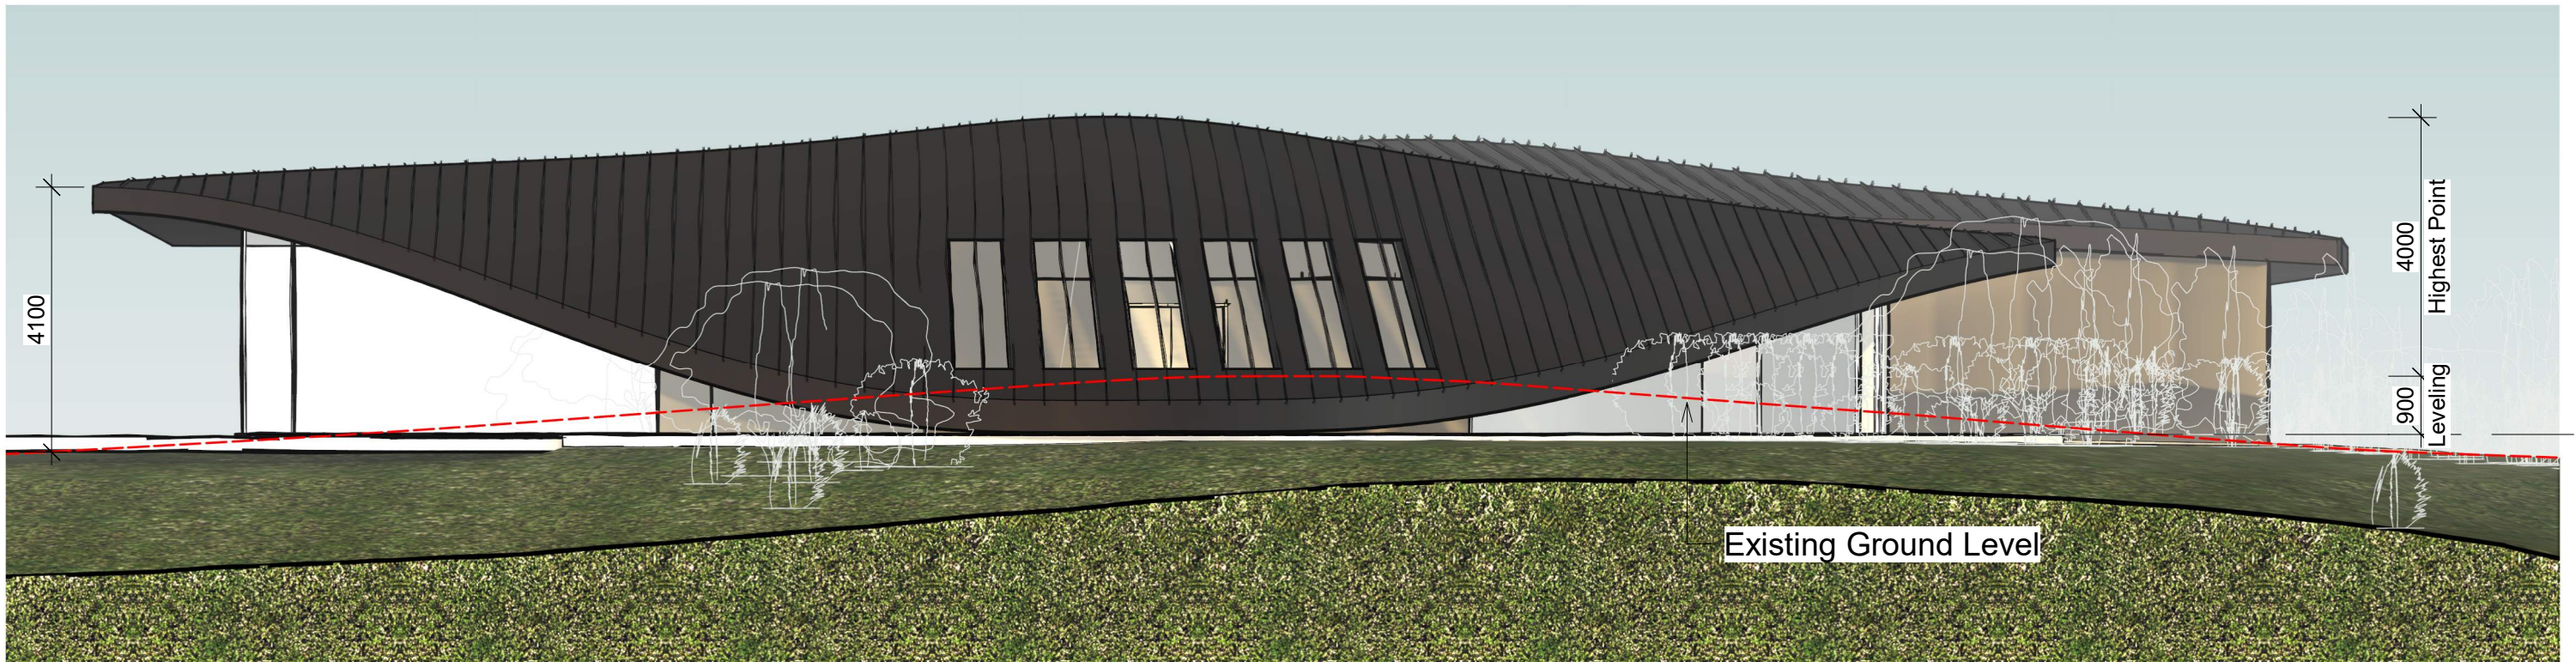


2 West Elevation  
1 : 100

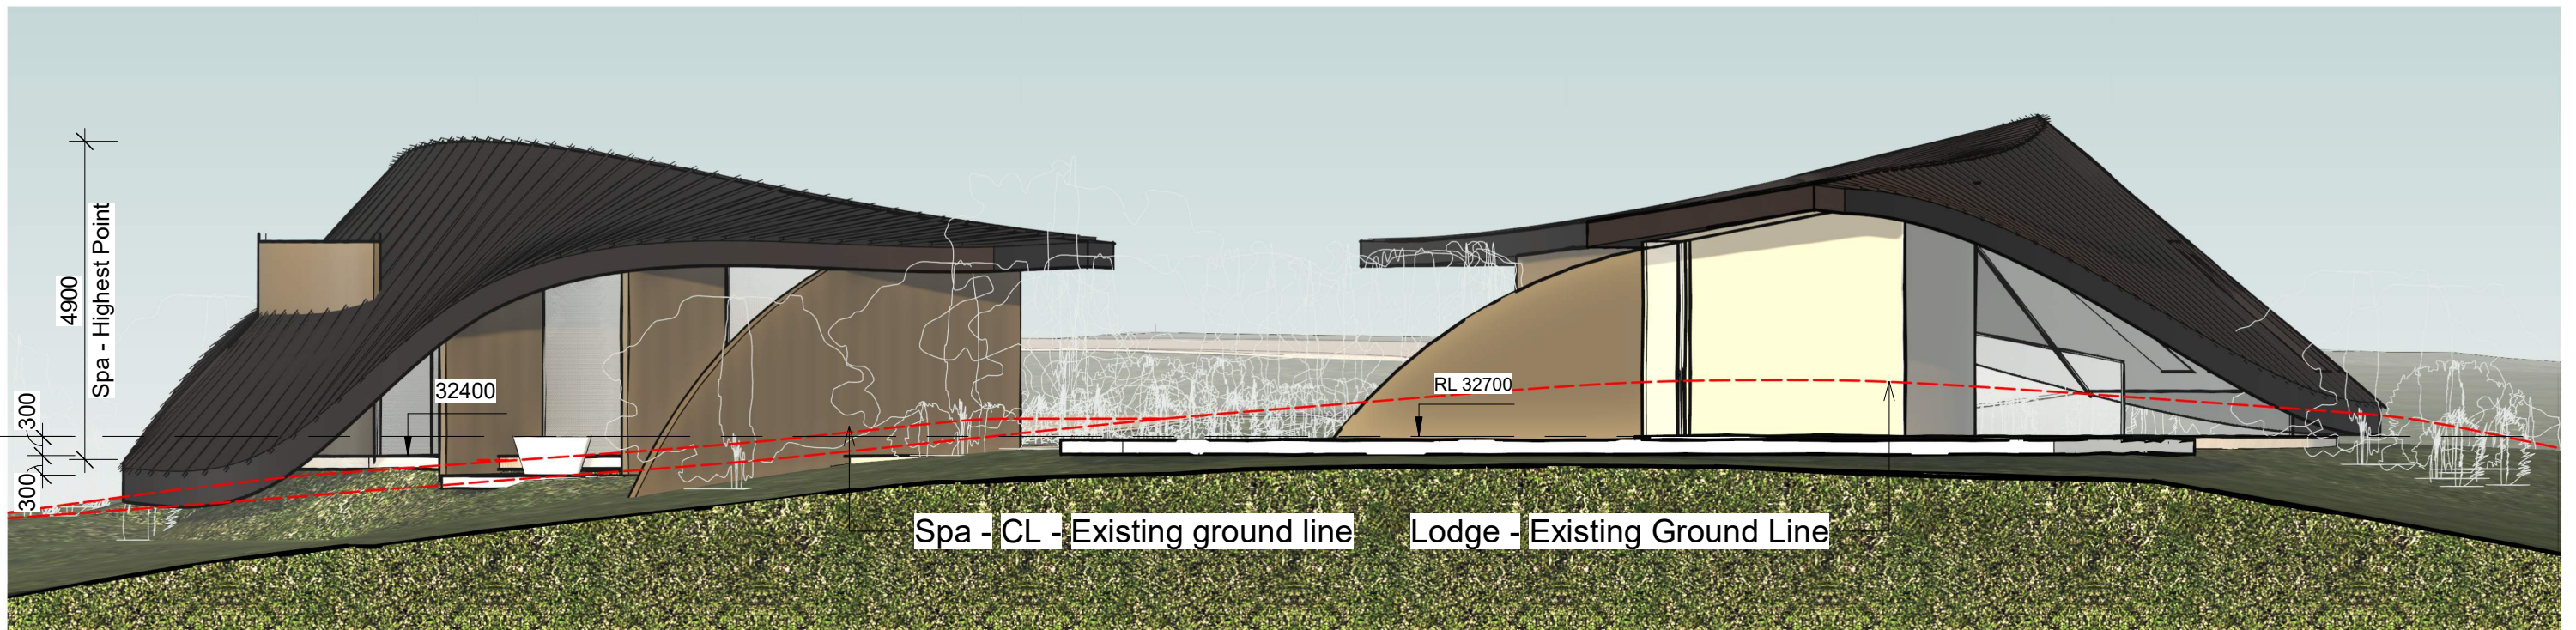

1 North Elevation  
1 : 100



Walls finished in coloured cement render in tones & textures to reflect the natural tones of the sites eroded rock faces

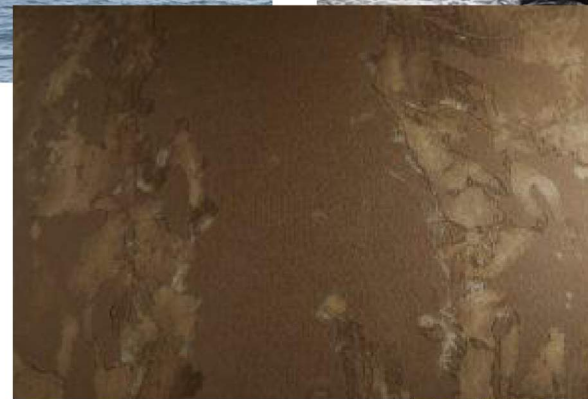

Roof finish & form to compliment weathered rock which surround the site. Still looking at materials but the intention is matt finish, low reflectivity & low visual impact

