



BULLER DISTRICT COUNCIL IAF
ALMA ROAD - WESTPORT

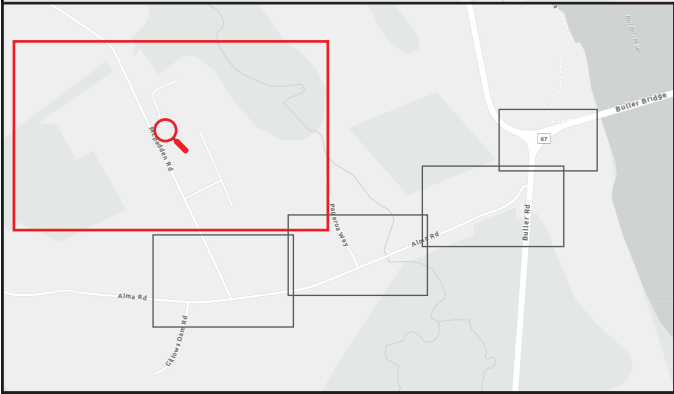

E INFRASTRUCTURE WORKS
SECTION 4

- Proposed path/kerb
- Proposed 63mm sewer
- Proposed 125mm sewer
- Proposed 63mm water submain
- Proposed 315mm water main
- Proposed stormwater pipe
- Proposed street lighting

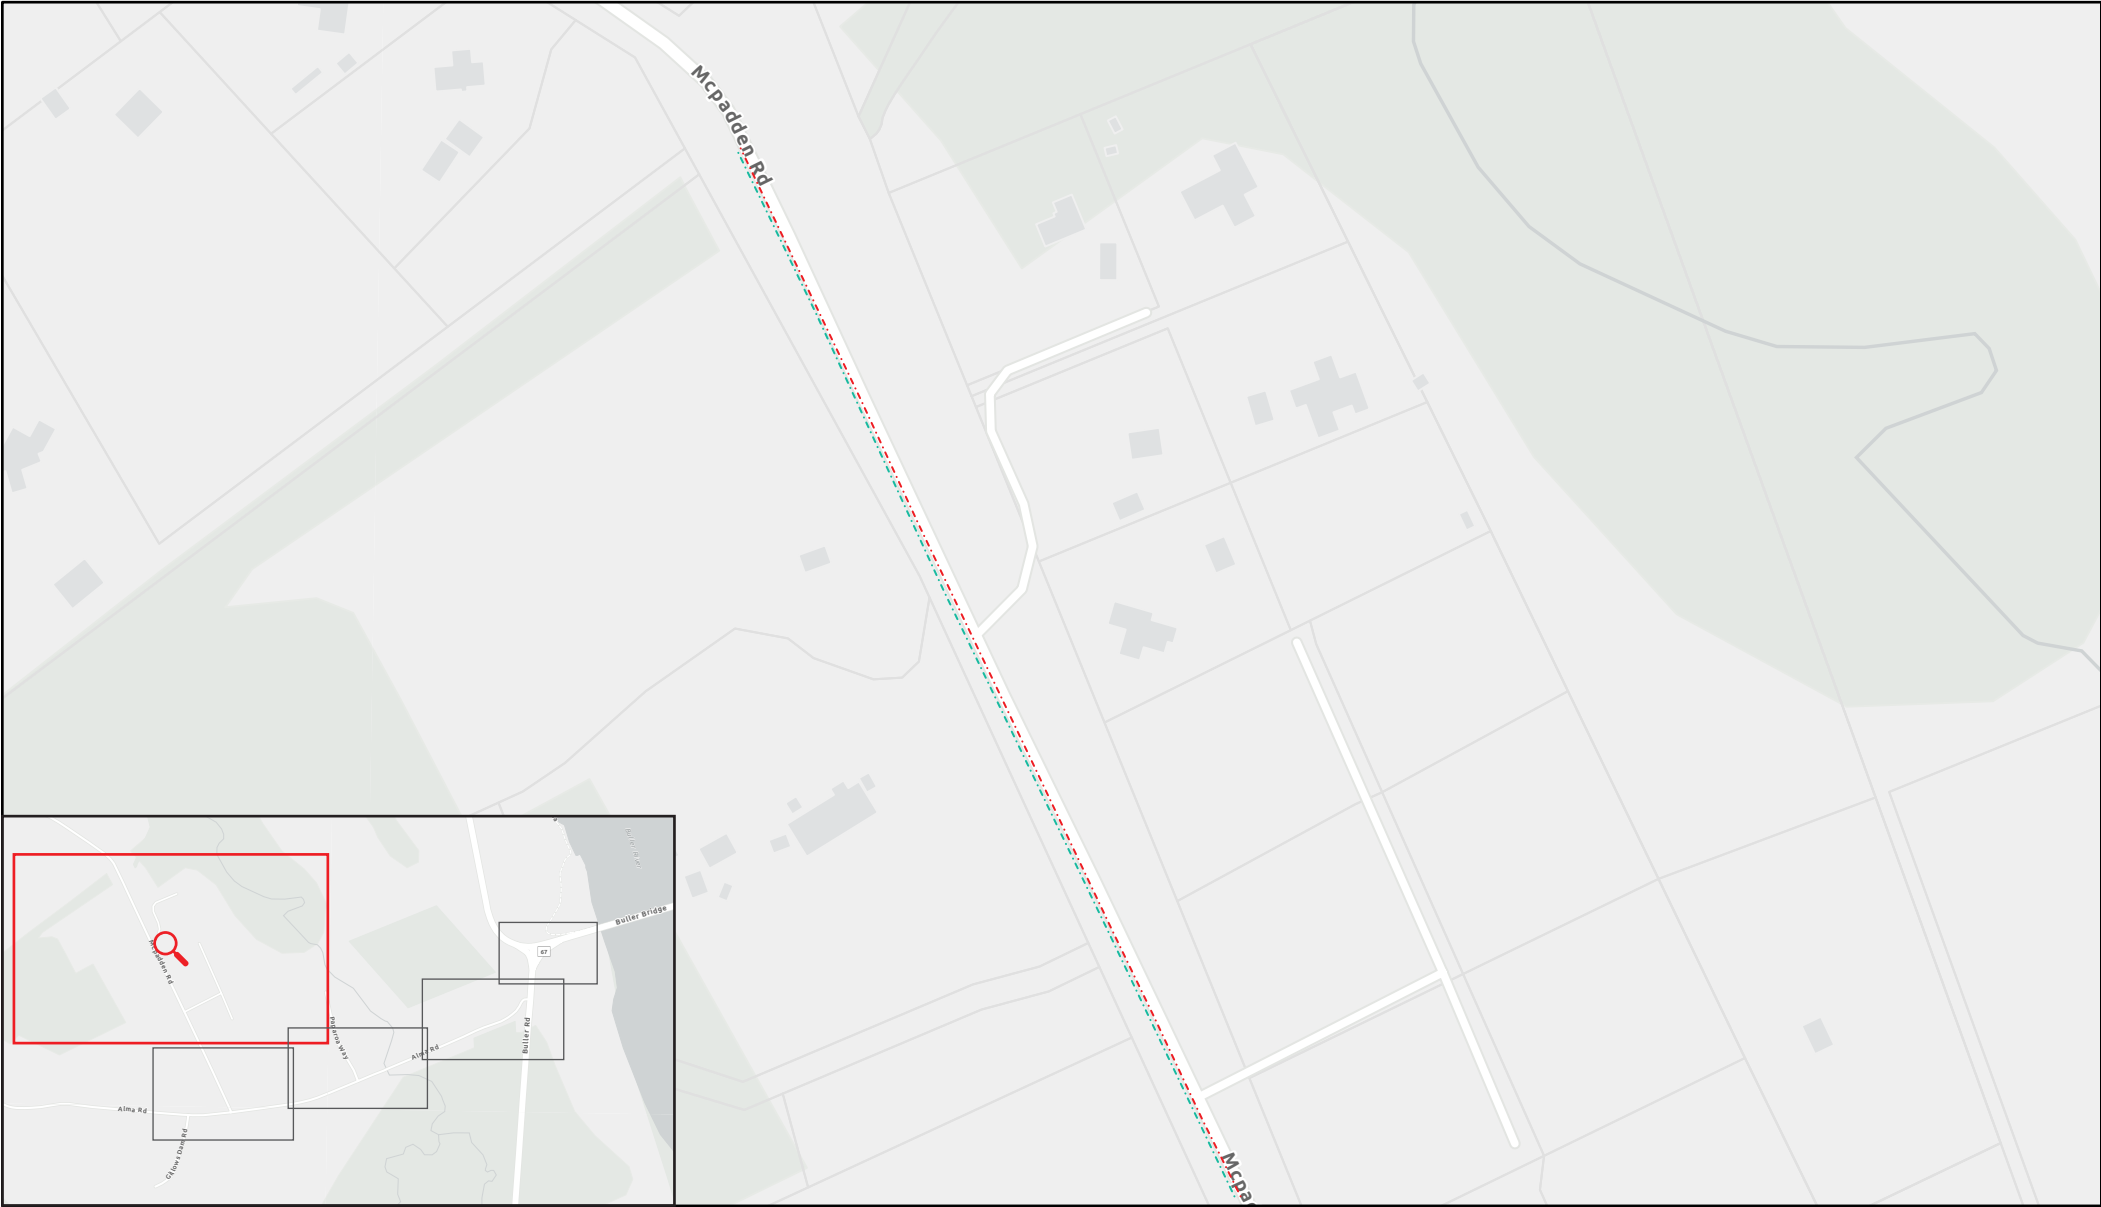