



50mm
Wednesday, 25 September 2024

SOURCED FROM THE LINZ DATA SERVICE AND LICENSED FOR REUSE UNDER THE CREATIVE COMMONS ATTRIBUTION 4.0 INTERNATIONAL LICENCE




REV	DESCRIPTION	DRAWN	DATE
A	SET UP DRAWING WITH TOPOGRAPHIC SURVEY AND LINZ DATA	G.Eivers	24/09/2024

4663 STATE HIGHWAY 6, TE MIKO, PUNAKAIKI
VISITOR ACCOMMODATION ACCESS (DIAGRAM D)
OVERVIEW PLAN



SHEET: 1 OF 3	REV: A
SCALE: 1:400 @ A3	
DWG NO: 24-0162-01A	
East Cape Consulting Ltd; 14 Duart Road, Hastings 4130, New Zealand; +64 274 660 688	

50mm
Wednesday, 25 September 2024

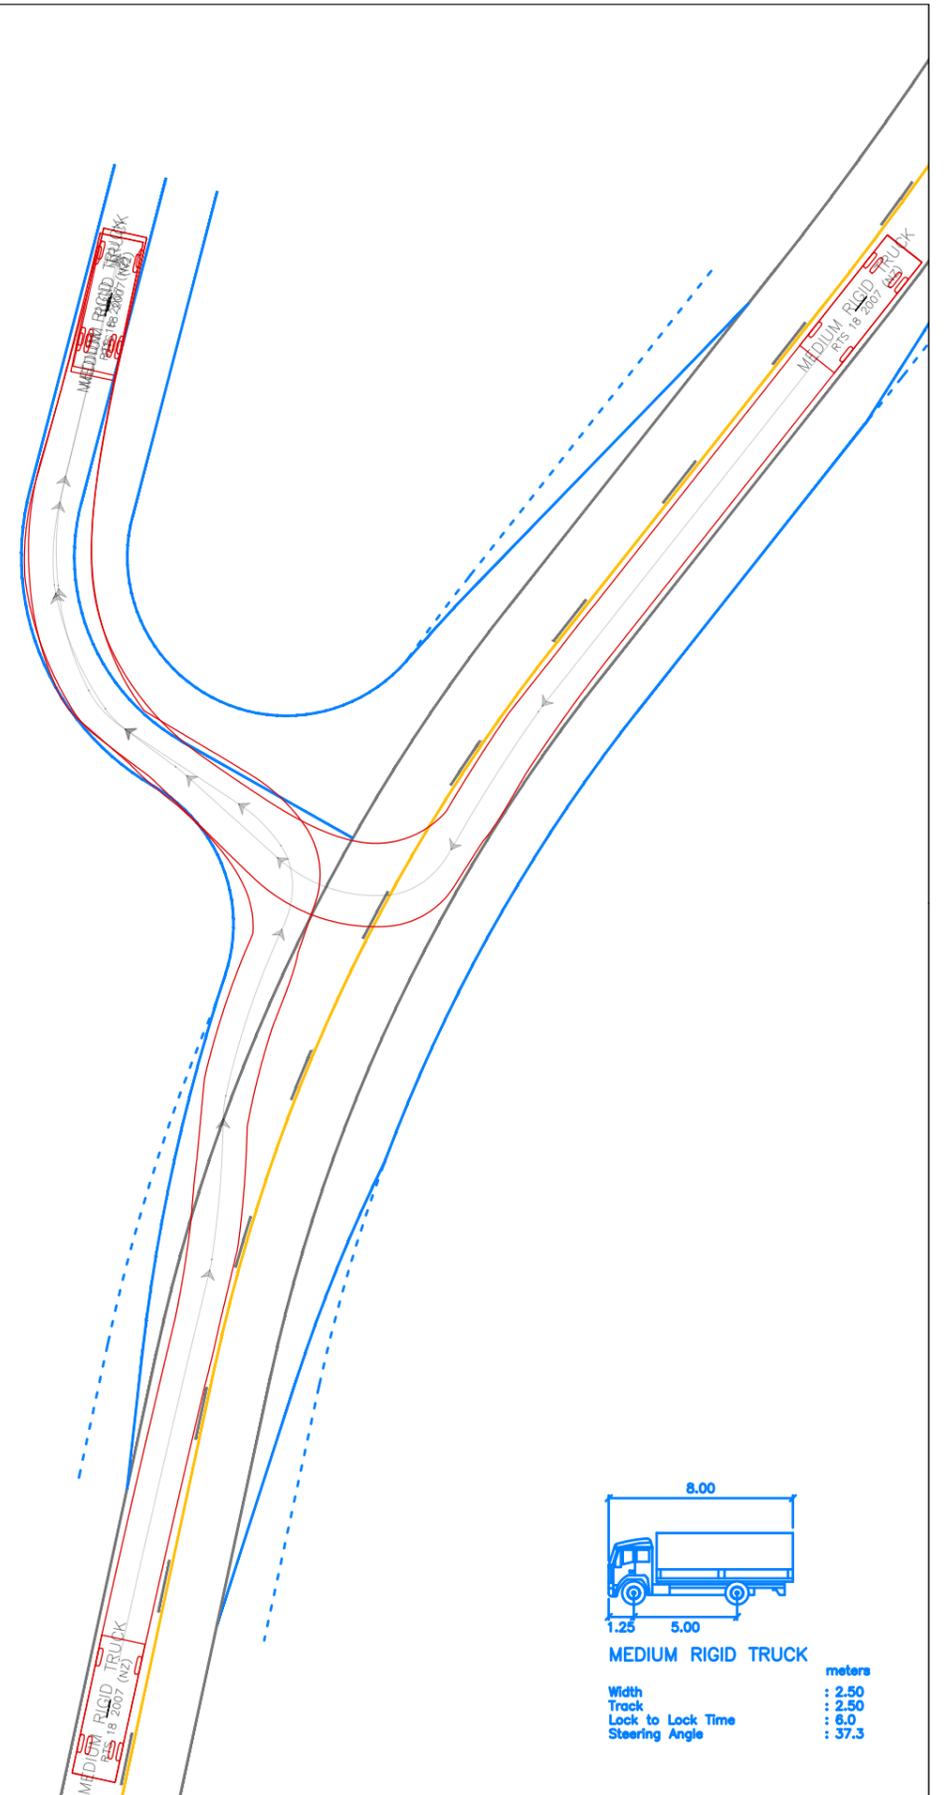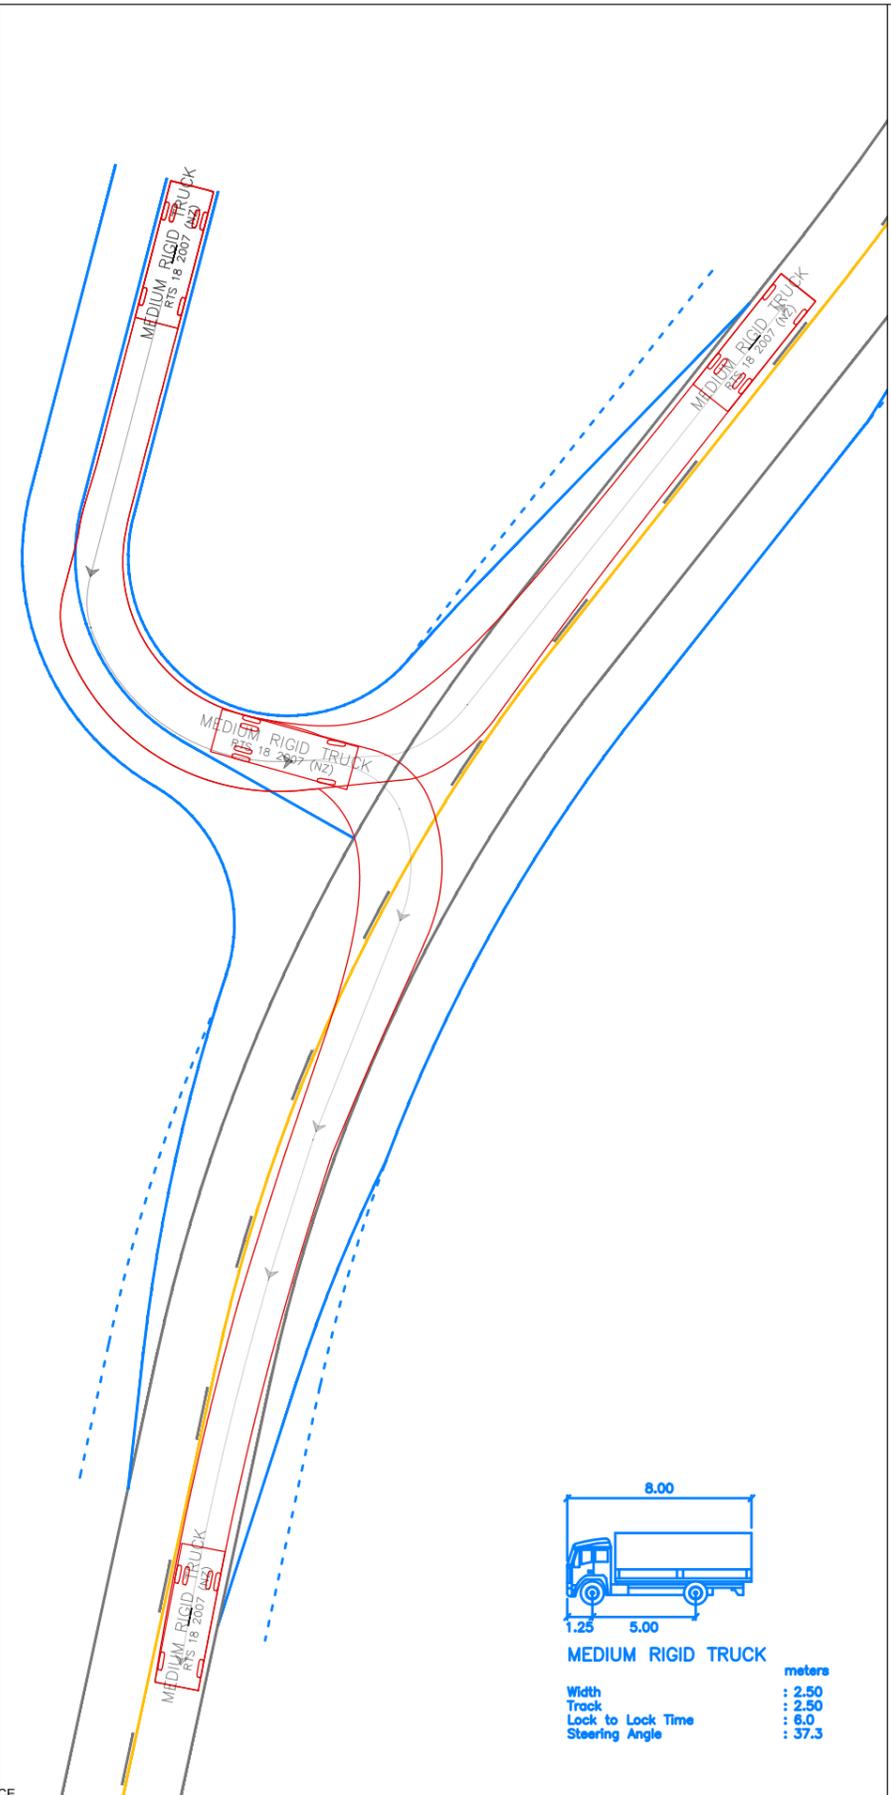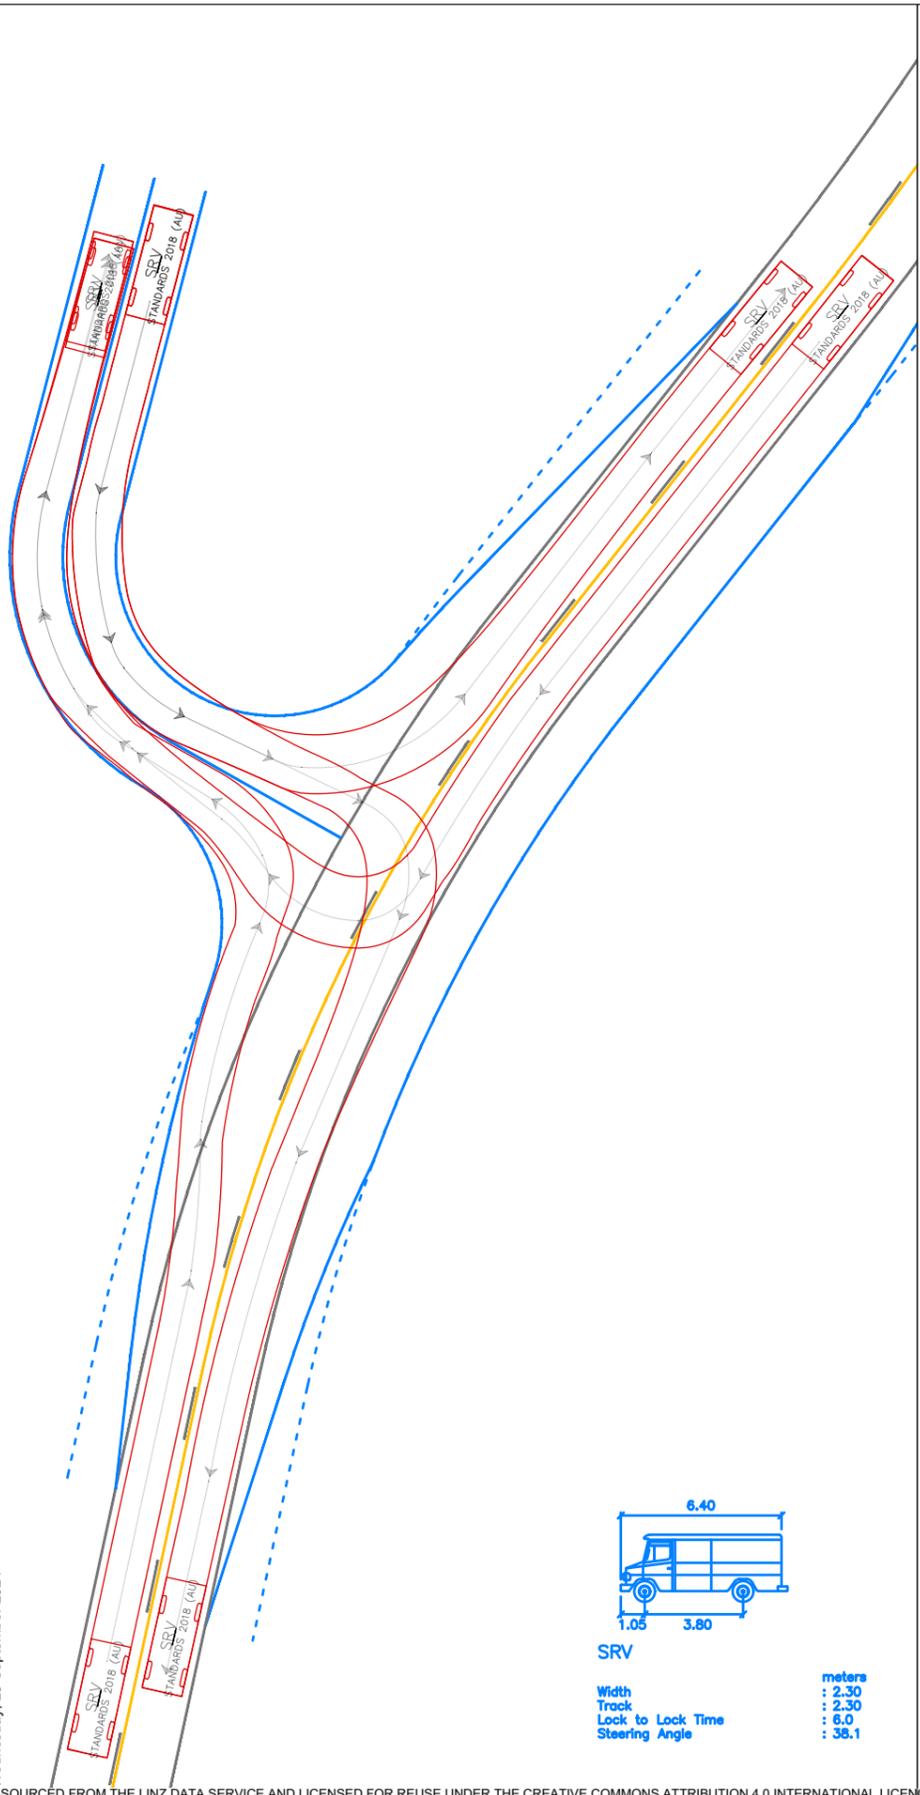

SOURCED FROM THE LINZ DATA SERVICE AND LICENSED FOR REUSE UNDER THE CREATIVE COMMONS ATTRIBUTION 4.0 INTERNATIONAL LICENCE

REV	DESCRIPTION	DRAWN	DATE
A	SET UP DRAWING WITH TOPOGRAPHIC SURVEY AND LINZ DATA	G.Eivers	24/09/2024

4663 STATE HIGHWAY 6, TE MIKO, PUNAKAIKI
VISITOR ACCOMMODATION ACCESS (DIAGRAM D)
VEHICLE TRACKING



SHEET: 2 OF 3
SCALE: 1:400 @ A3
DWG NO: 24-0162-01A
REV: A



50mm
Wednesday, 25 September 2024

REV	DESCRIPTION	DRAWN	DATE
A	SET UP DRAWING WITH TOPOGRAPHIC SURVEY AND LINZ DATA	G.Eivers	24/09/2024

SOURCED FROM THE LINZ DATA SERVICE AND LICENSED FOR REUSE UNDER THE CREATIVE COMMONS ATTRIBUTION 4.0 INTERNATIONAL LICENCE

4663 STATE HIGHWAY 6, TE MIKO, PUNAKAIKI
VISITOR ACCOMMODATION ACCESS (DIAGRAM D)
SIGHTLINE PLAN



SHEET: 3 OF 3
 SCALE: 1:400 & 1:750 @ A3
 DWG NO: 24-0162-01A

REV:
A