





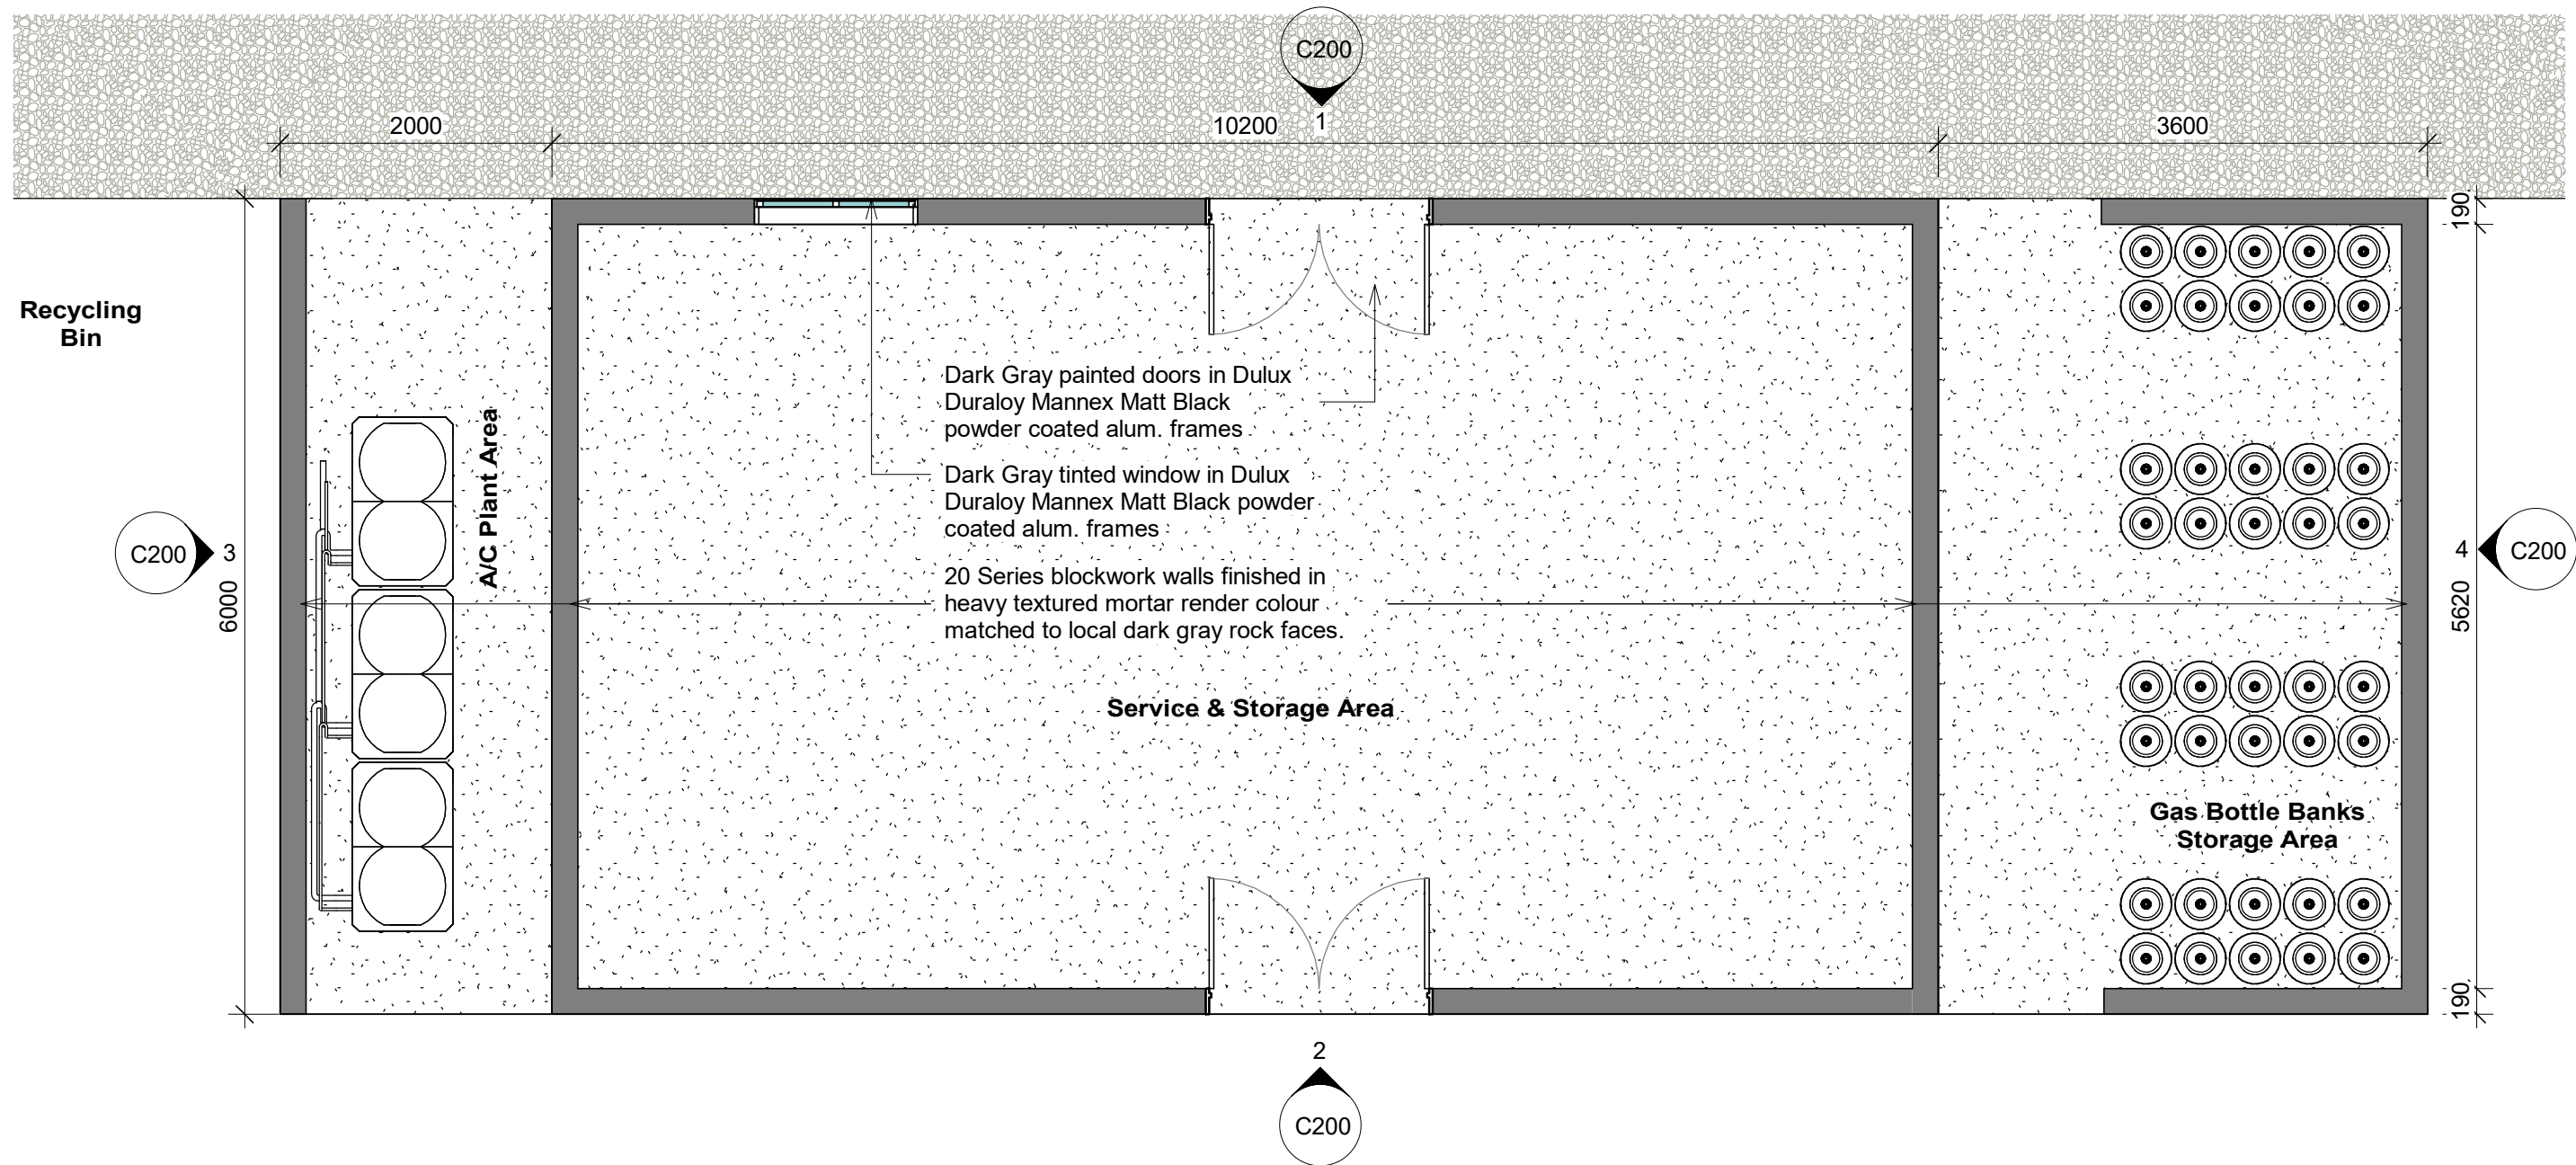

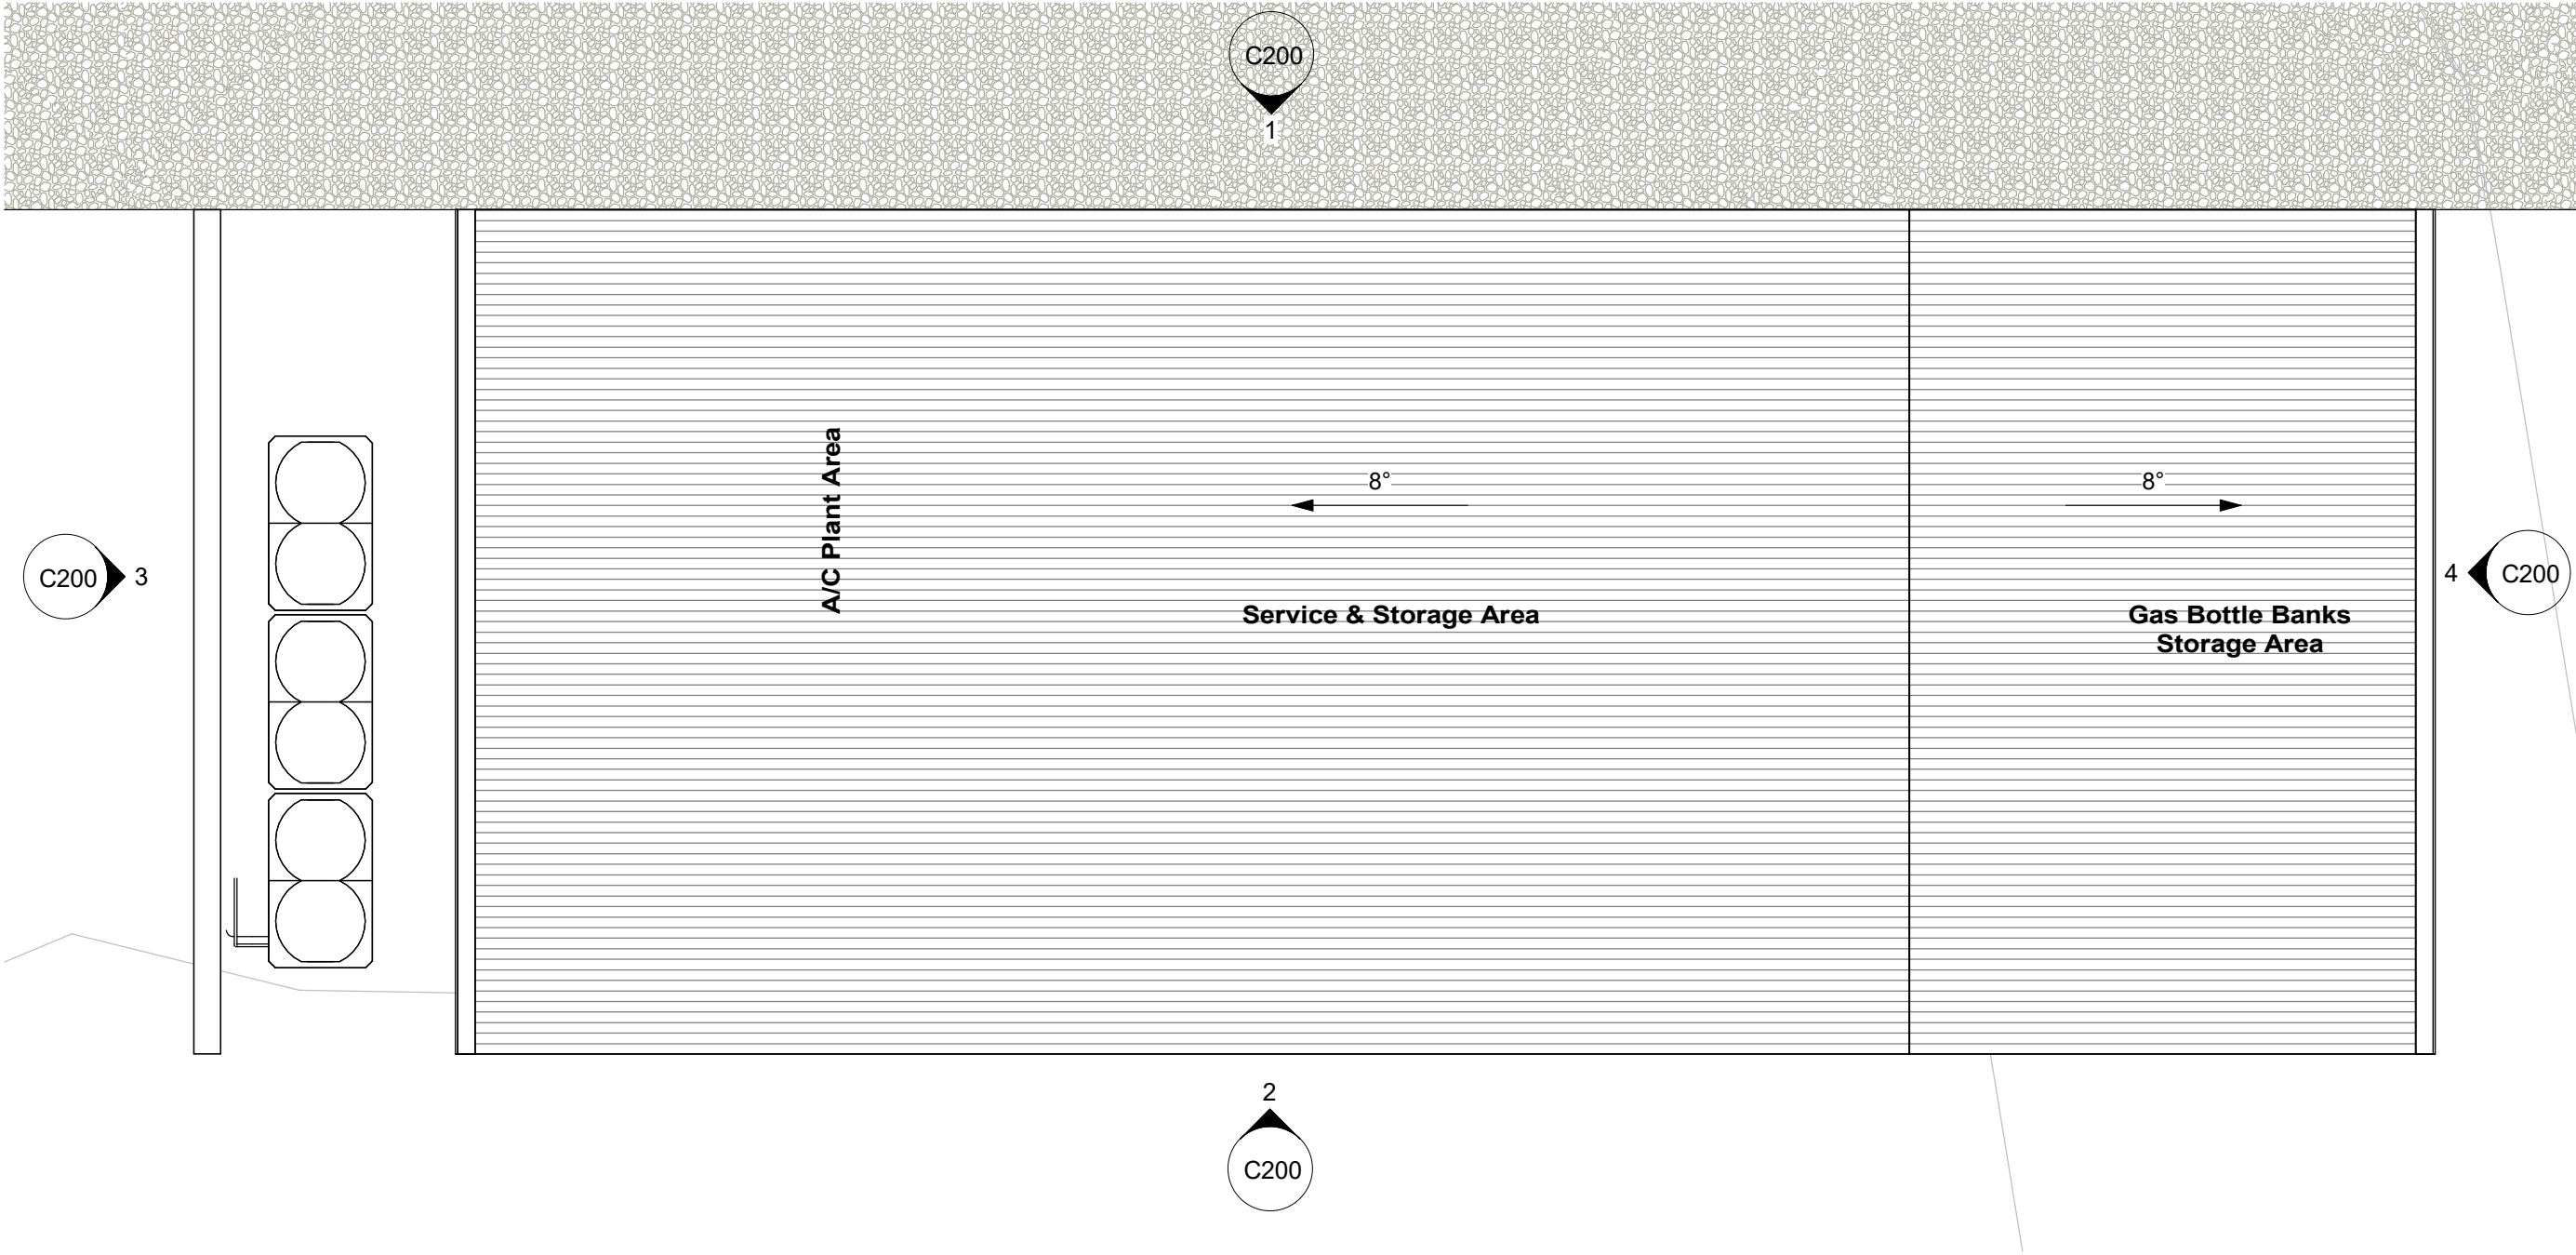


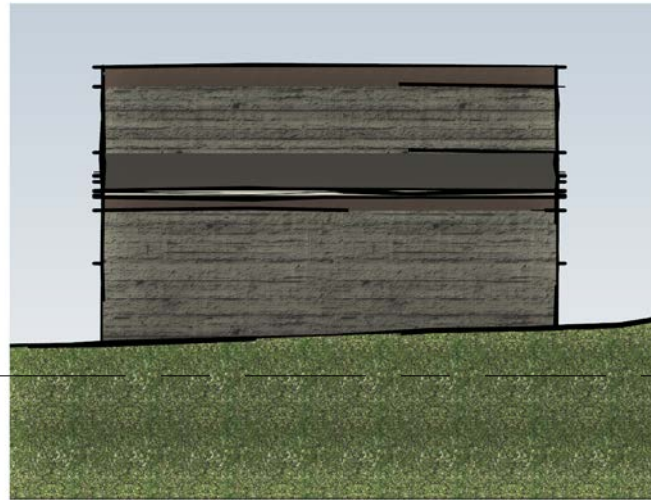


4 East
1 : 100

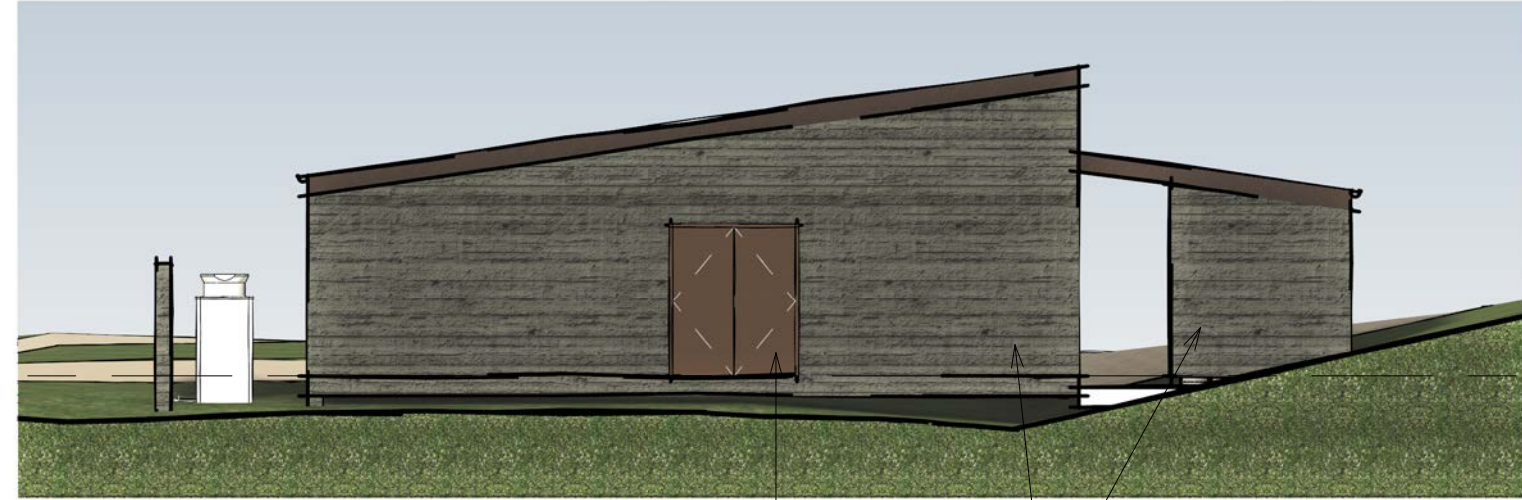

2 South
1 : 100

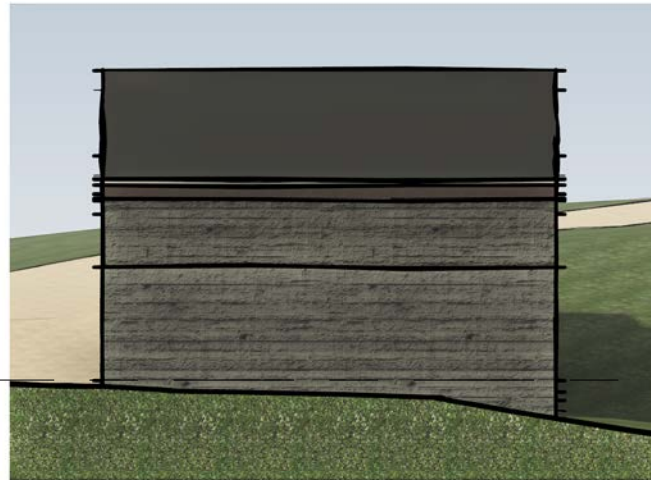

3 West
1 : 100

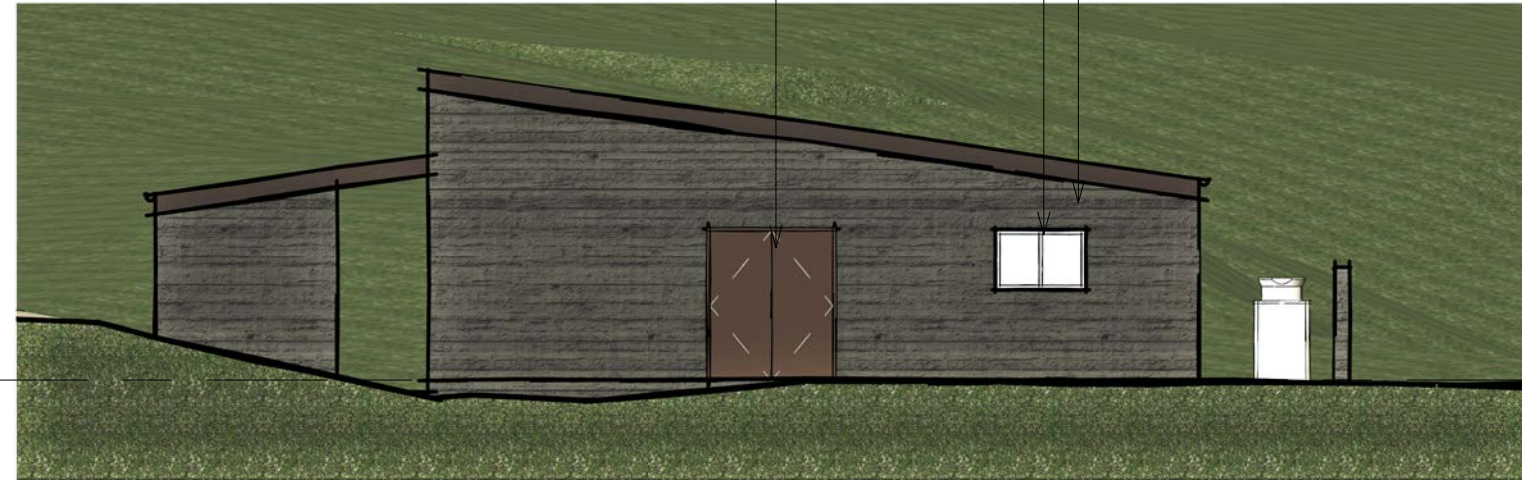

1 North
1 : 100

Floor Level
36300

- 20 Series blockwork walls finished in heavy textured mortar render colour matched to local dark gray rock faces.
- Dark Gray painted doors in Dulux Duraloy Mannex Matt Black powder coated alum. frames
- Dark Gray tinted window in Dulux Duraloy Mannex Matt Black powder coated alum. frames
- 20 Series blockwork walls finished in heavy textured mortar render colour matched to local dark gray rock faces.

Floor Level
36300



2 3D View 2



1 3D View 1