

Cut





	0.0 to 0.5m Cut
	0.5 to 1.0m Cut
	1.0 to 1.5m Cut
	1.5 to 2.0m Cut
	2.0 to 2.5m Cut
	2.5 to 3.0m Cut

Fill

	0.0 to 0.5m Fill
	0.5 to 1.0m Fill
	1.0 to 1.5m Fill
	1.5 to 2.0m Fill
	2.0 to 2.5m Fill
	2.5 to 3.0m Fill

	Single Cabins - Accommodation for 2 9 x 36 sq m
	Family / Group Cabins - Accommodation for 2 to 4 Linked double cabins 7 x 2 x 36 sq m + Enclosed Deck
	Parking Space + Local water tank, AC unit, Solar Inverter + Battery & 2 Gas Bottles behind Cabins

Scale - 1 : 1000

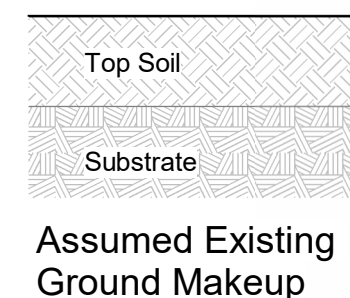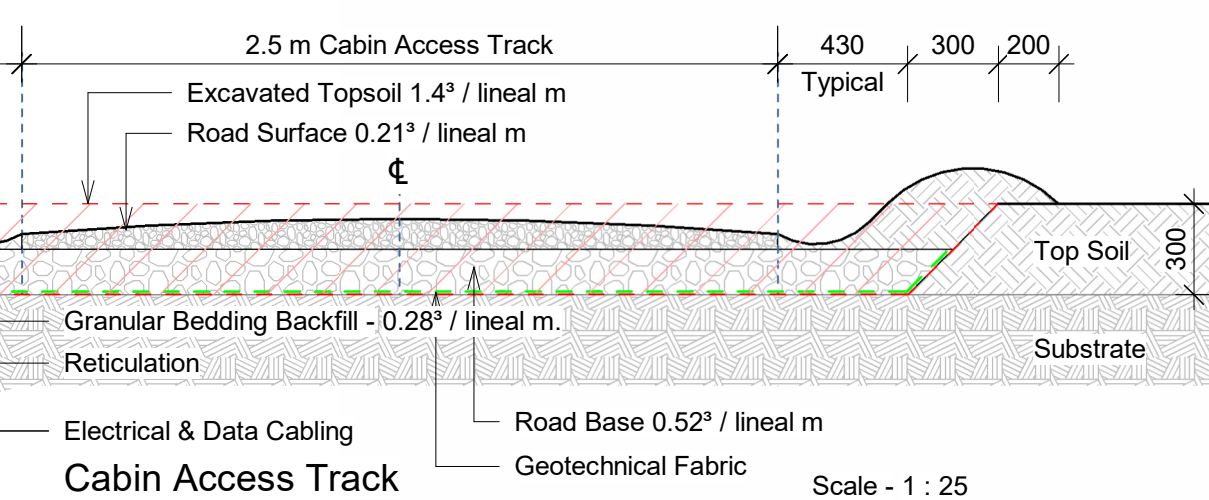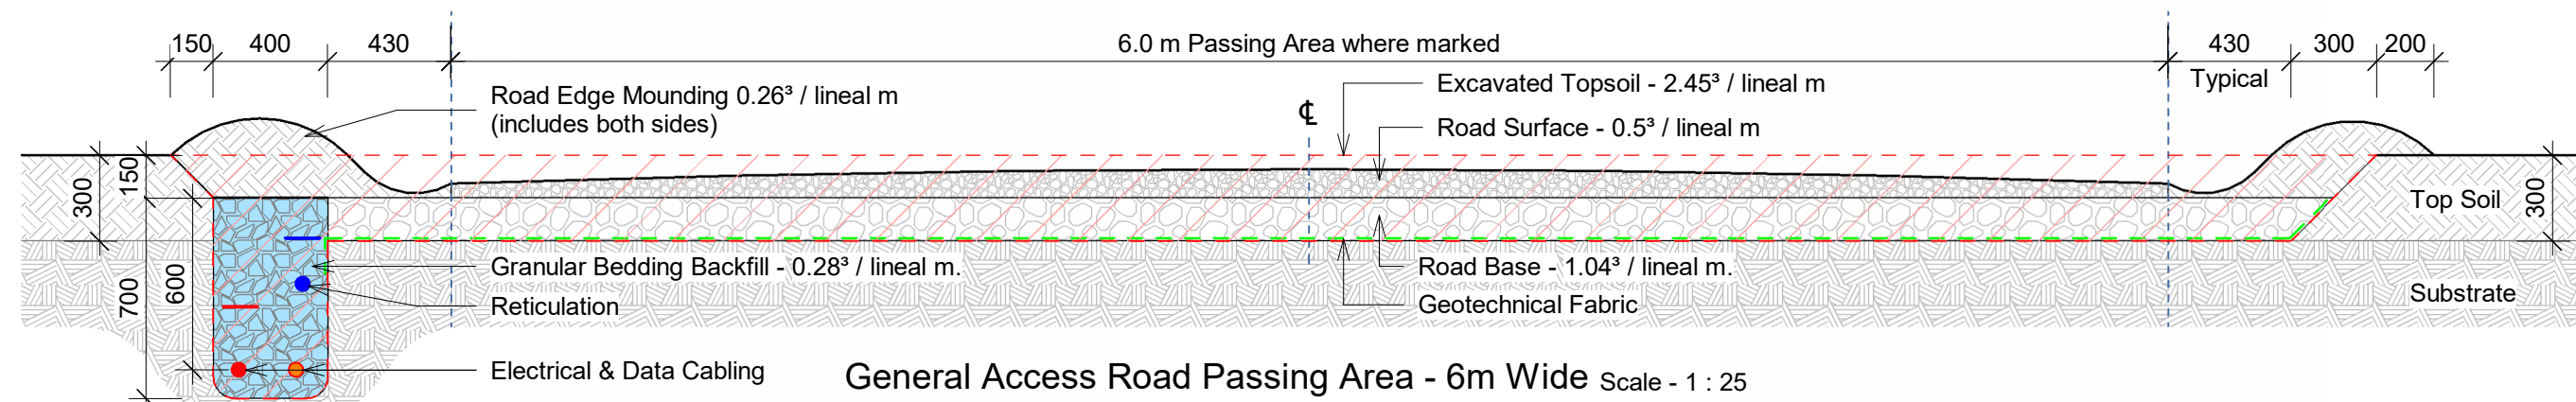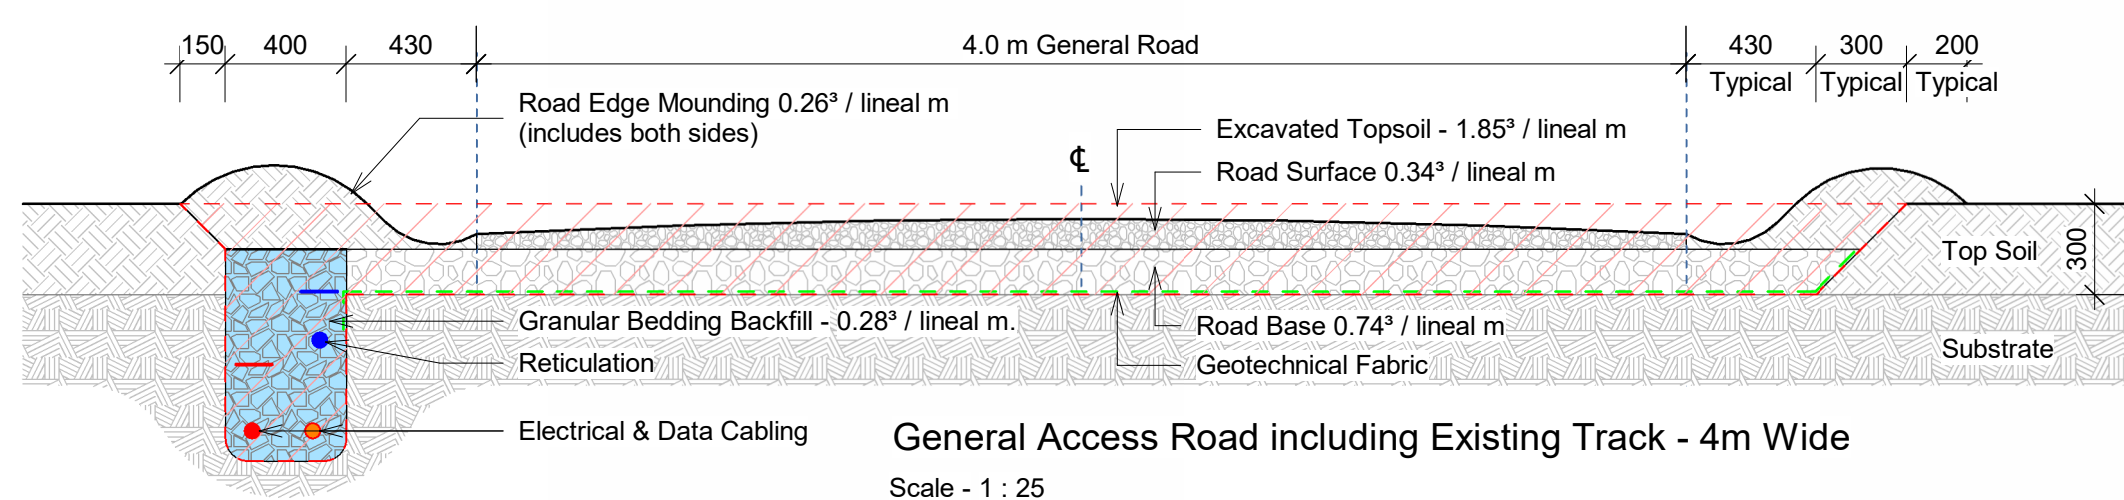

**GROUNDP
STUDIO**

Parameters to understanding our approach in preparing this earthwork assessment

Only Service Run to Cabins is Potable Water

Power	- Solar
Septics	- Stand Alone
Heating & Cooking	- Gas Bottles
Comms	- Wifi / Cellular

Earthworks to NZ State Highway 6 - Coast Rd. to NZTA approval for work on the South Corridor

DO NOT SCALE OFF DRAWINGS IF UNCLEAR PLEASE ASK
ALL DIMENSIONS TO BE VERIFIED ON SITE PRIOR TO CONSTRUCTION
The copyright to these drawings and all parts thereof remain the property of
ground up studio limited

[illegible]

[illegible]