


BULLER DISTRICT COUNCIL IAF
ALMA ROAD - WESTPORT

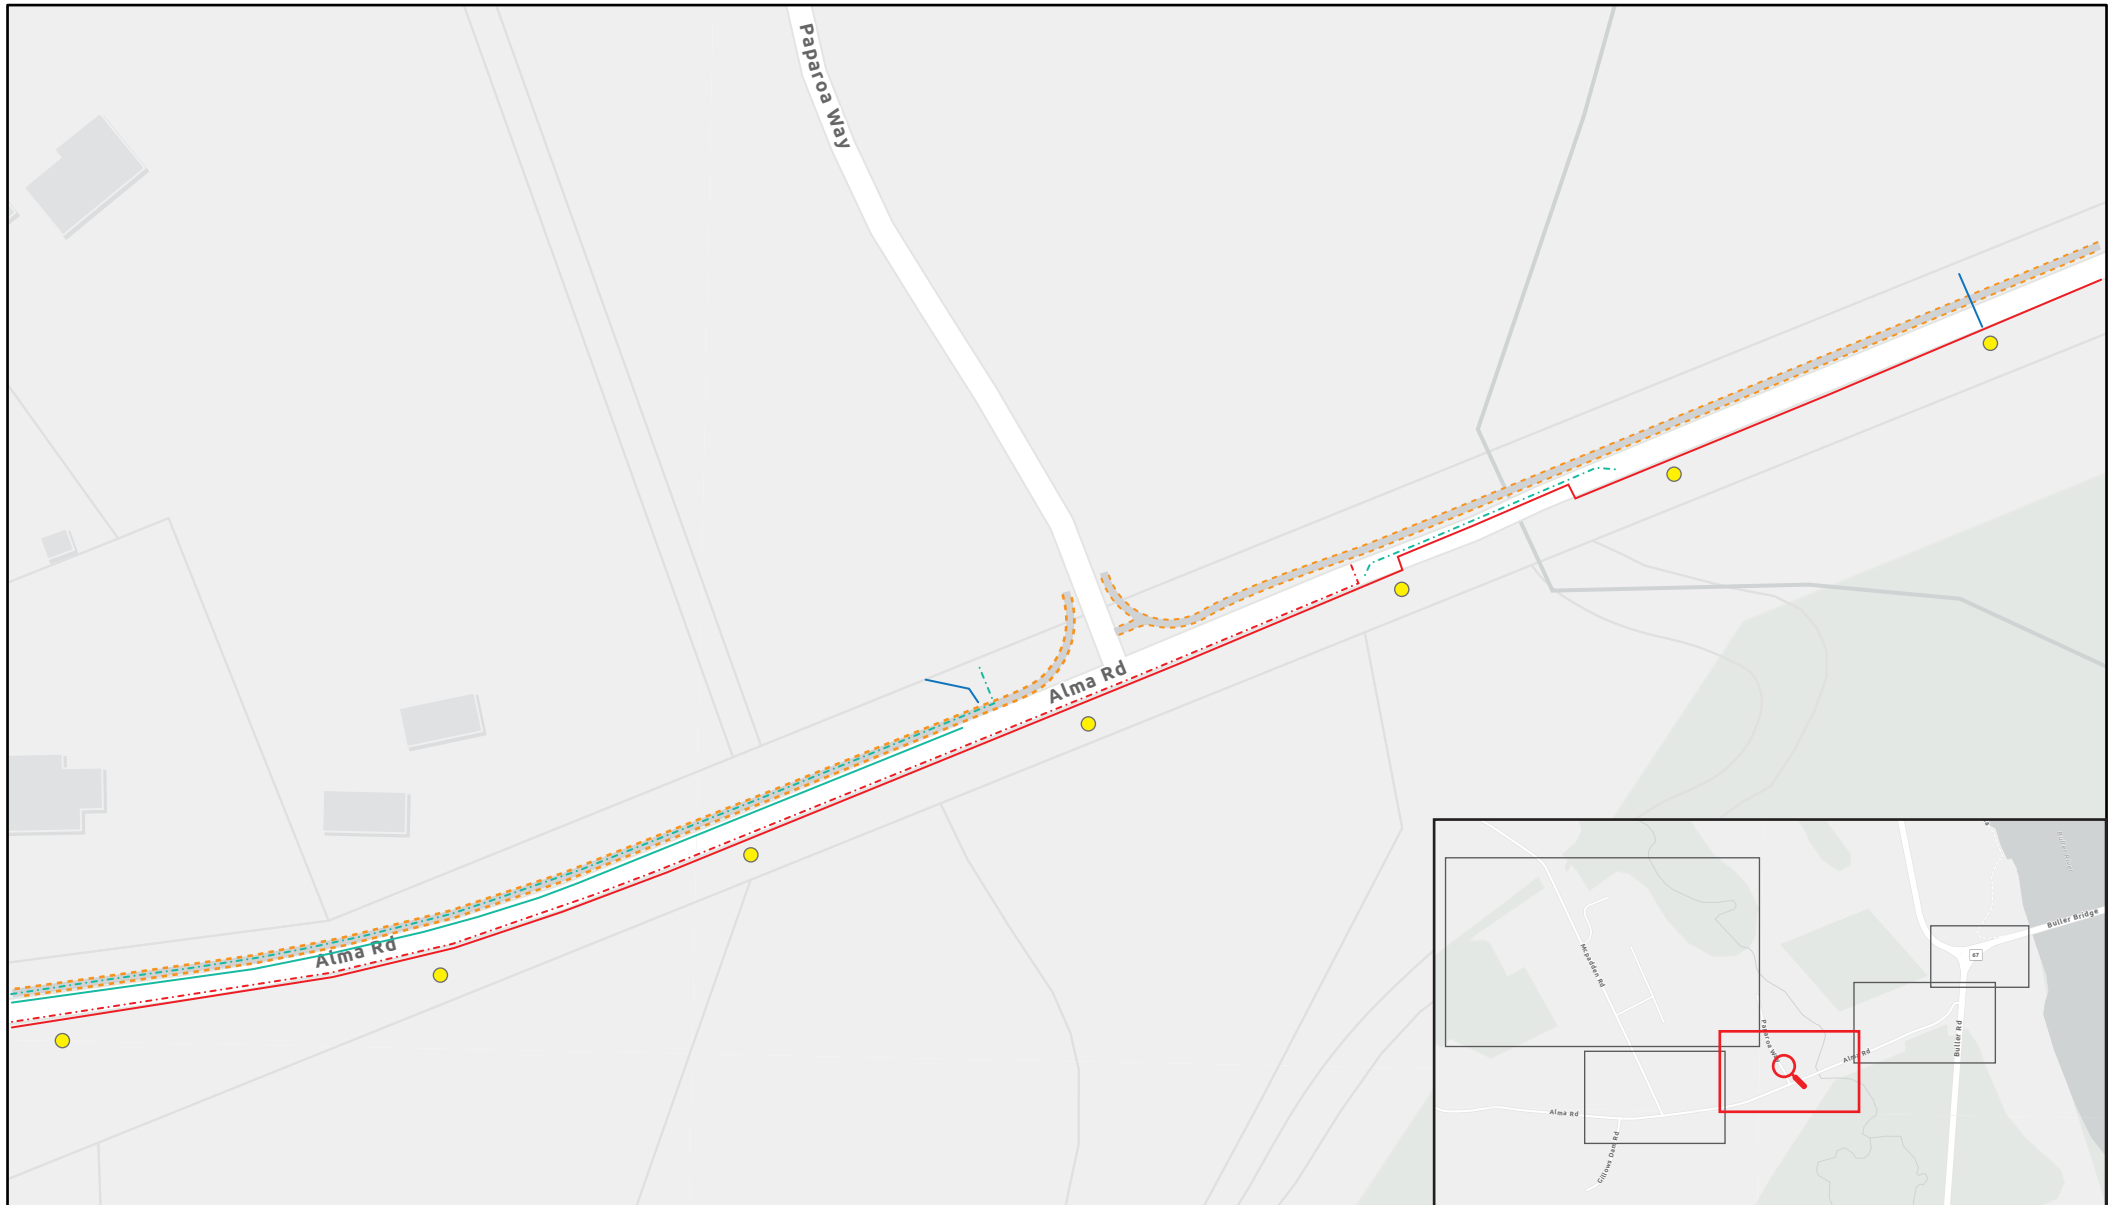

-  Proposed path/kerb
-  Proposed 63mm sewer
-  Proposed 125mm sewer
-  Proposed 63mm water submain
-  Proposed 315mm water main
-  Proposed stormwater pipe
-     Proposed street lighting

RE INFRASTRUCTURE WORKS
SECTION 2

